




Building 2
scale 1:50

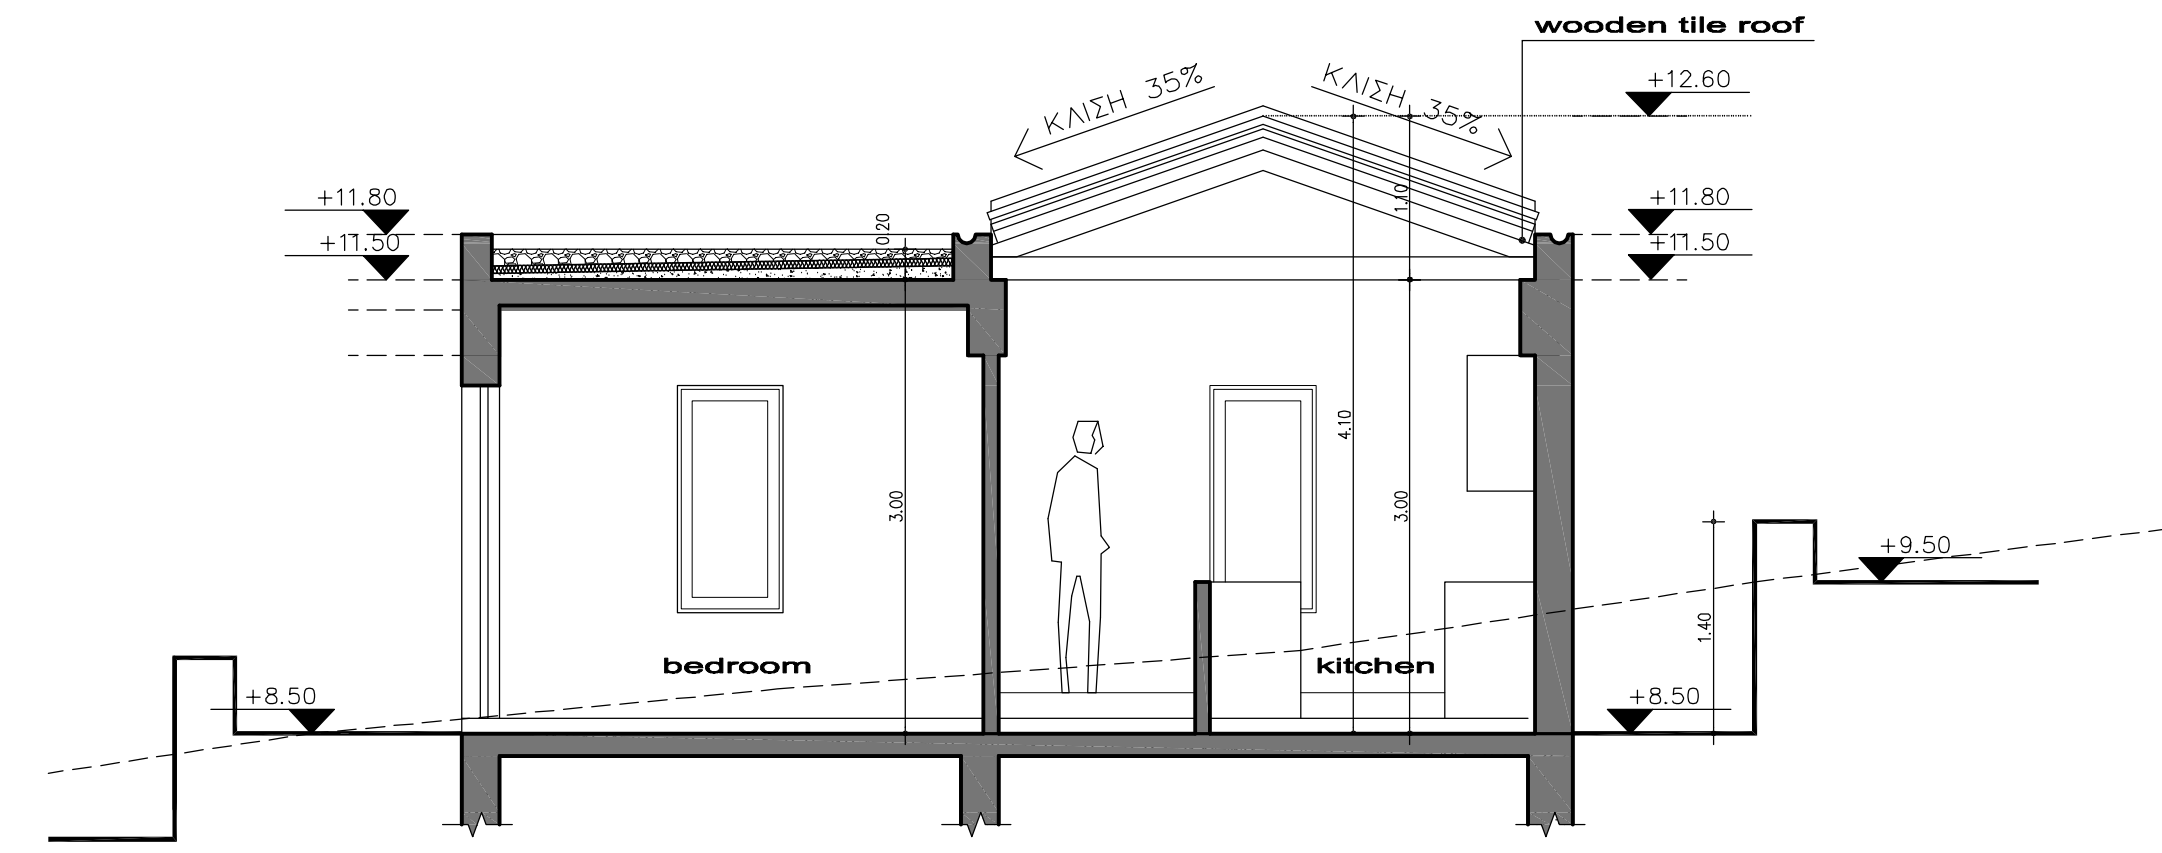


section BB

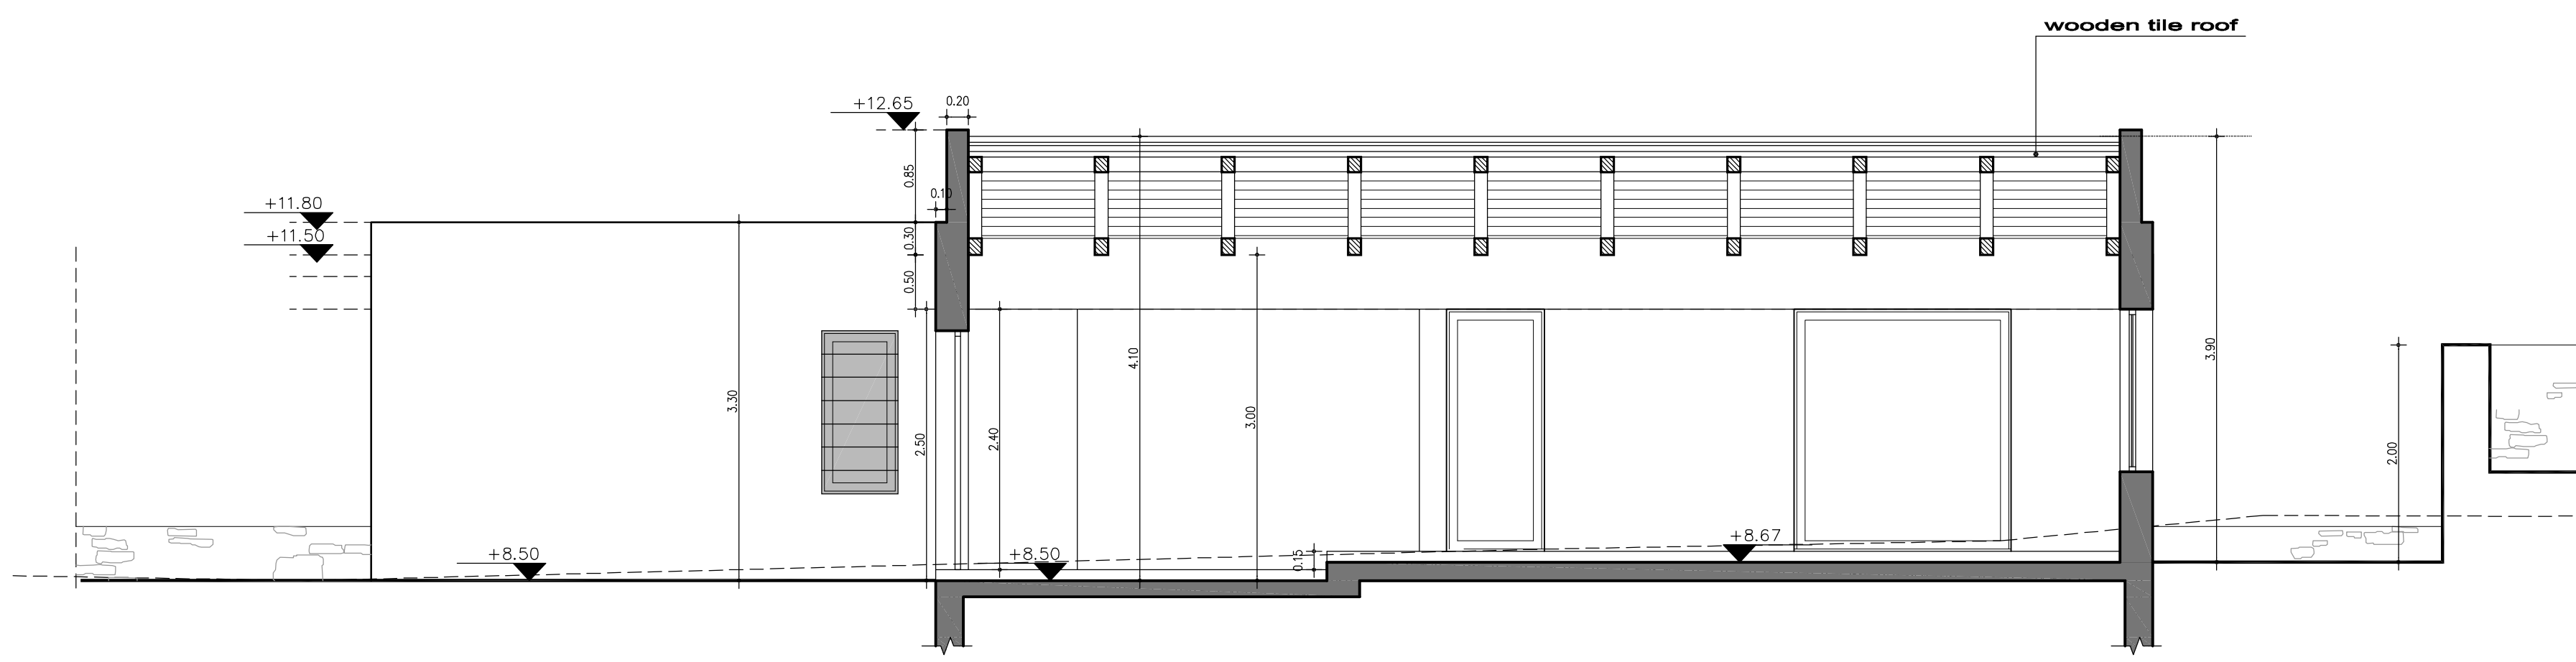


section A-

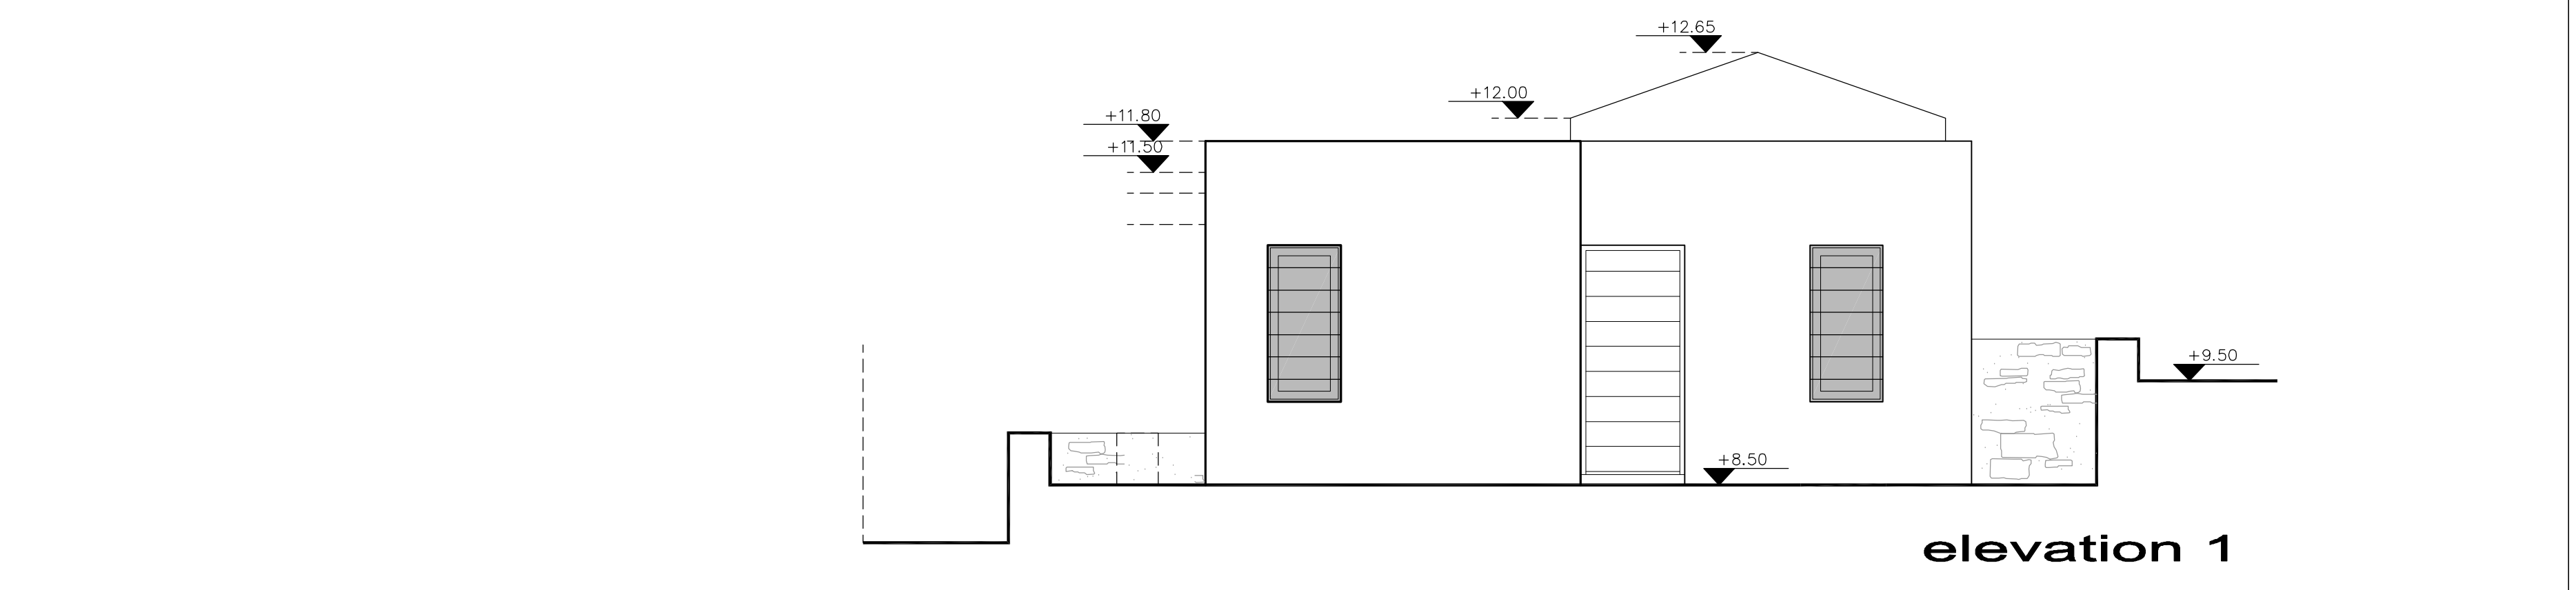


elevation 1

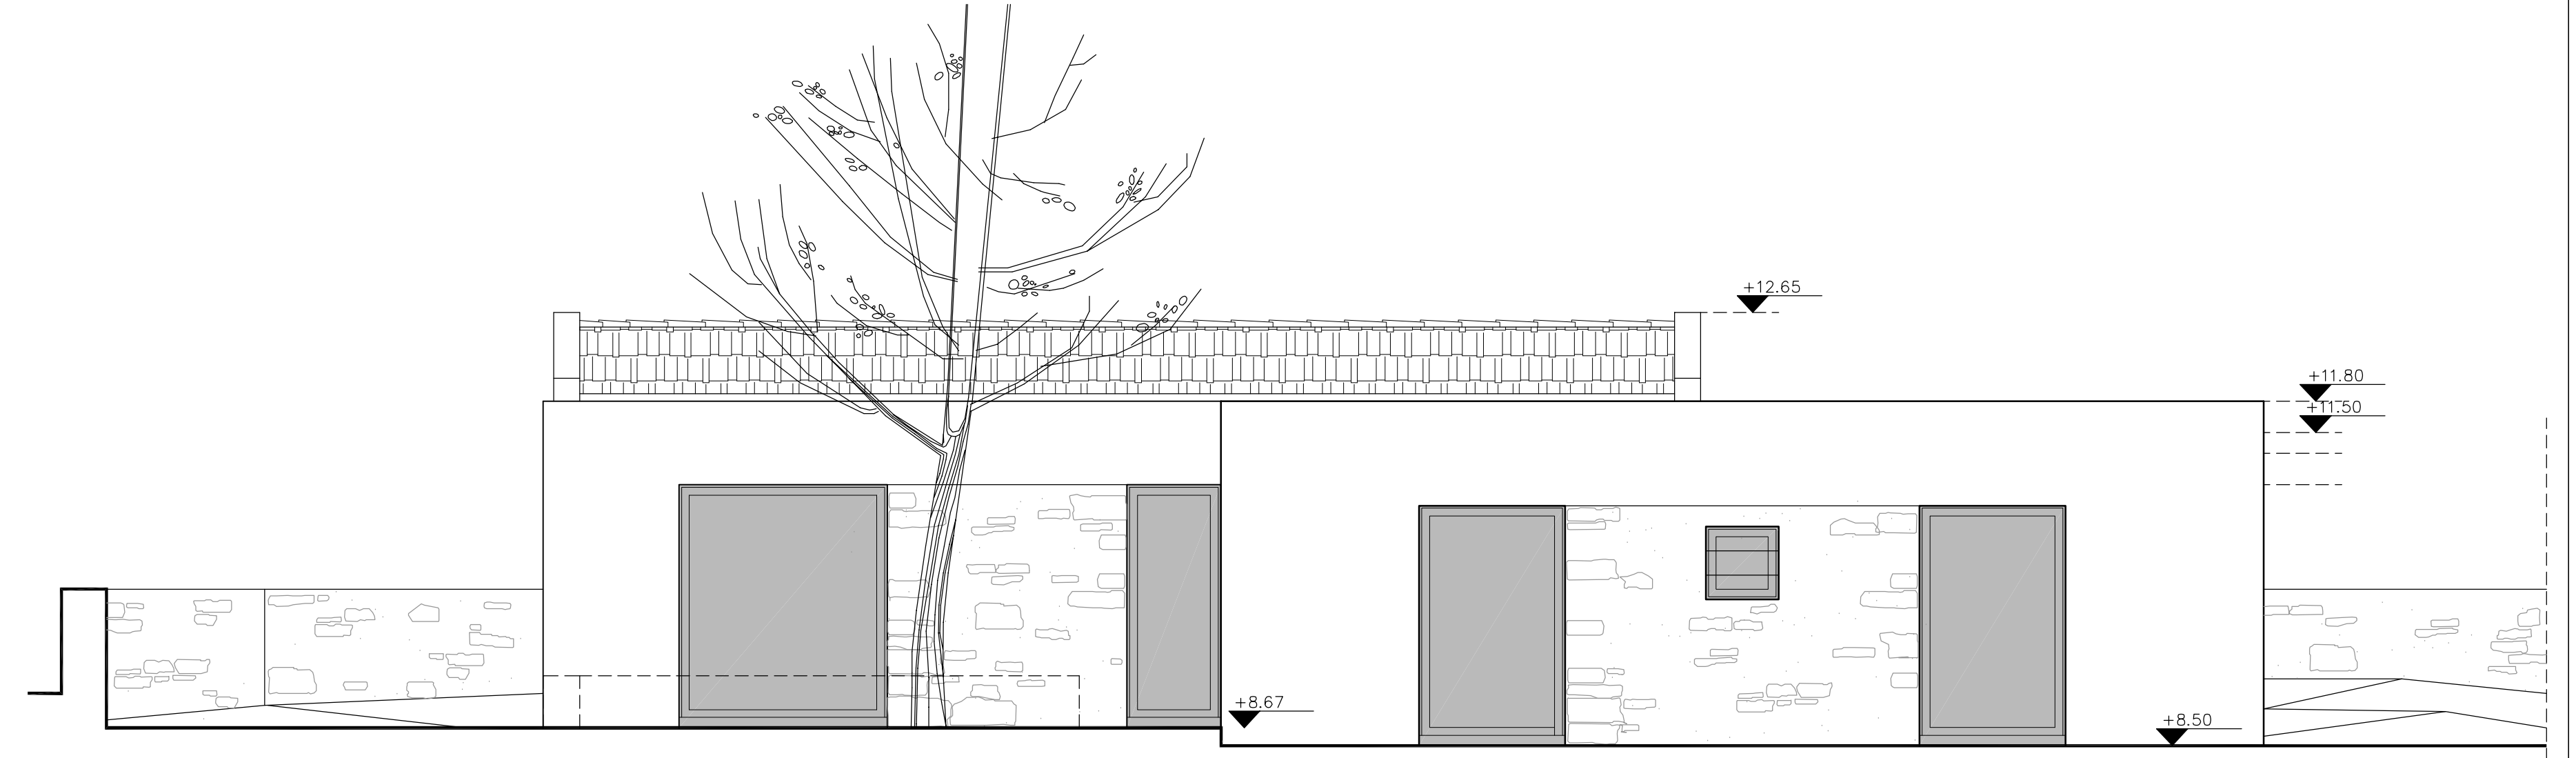

elevation 2

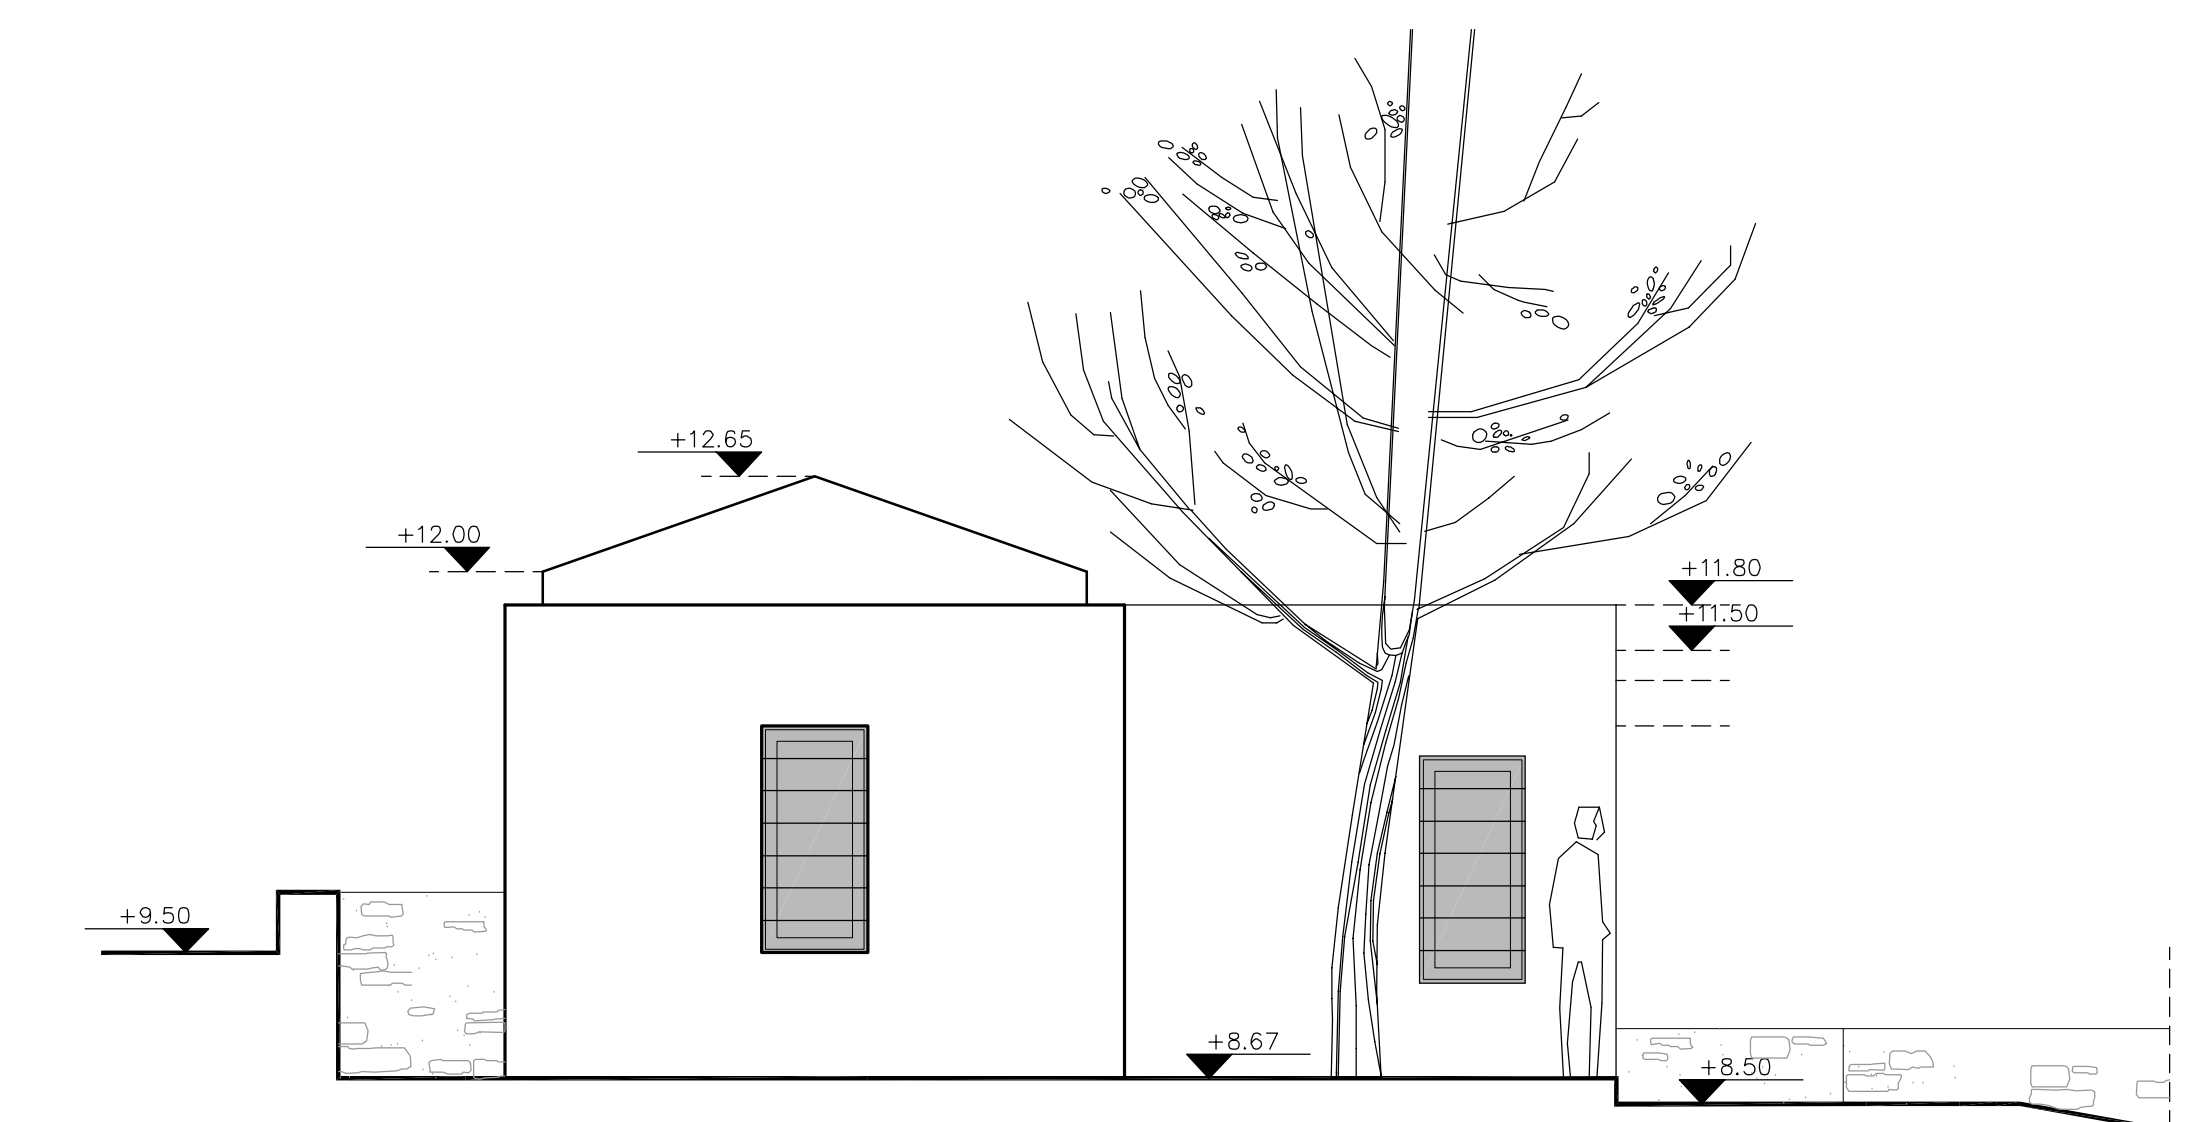

elevation 3

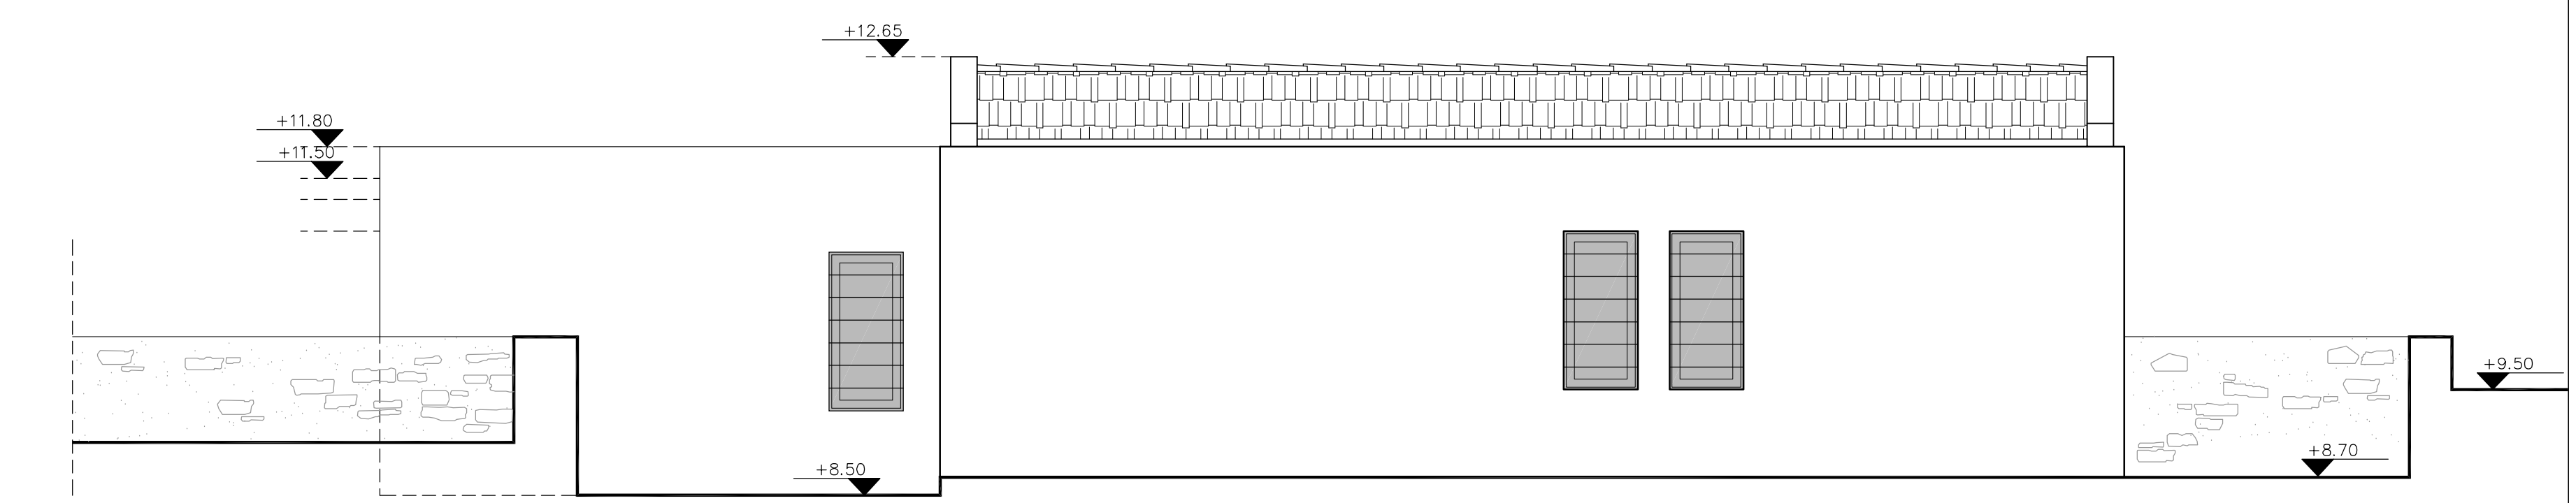

elevation 4