



Building 3
scale 1:50


building 3
80.28m²

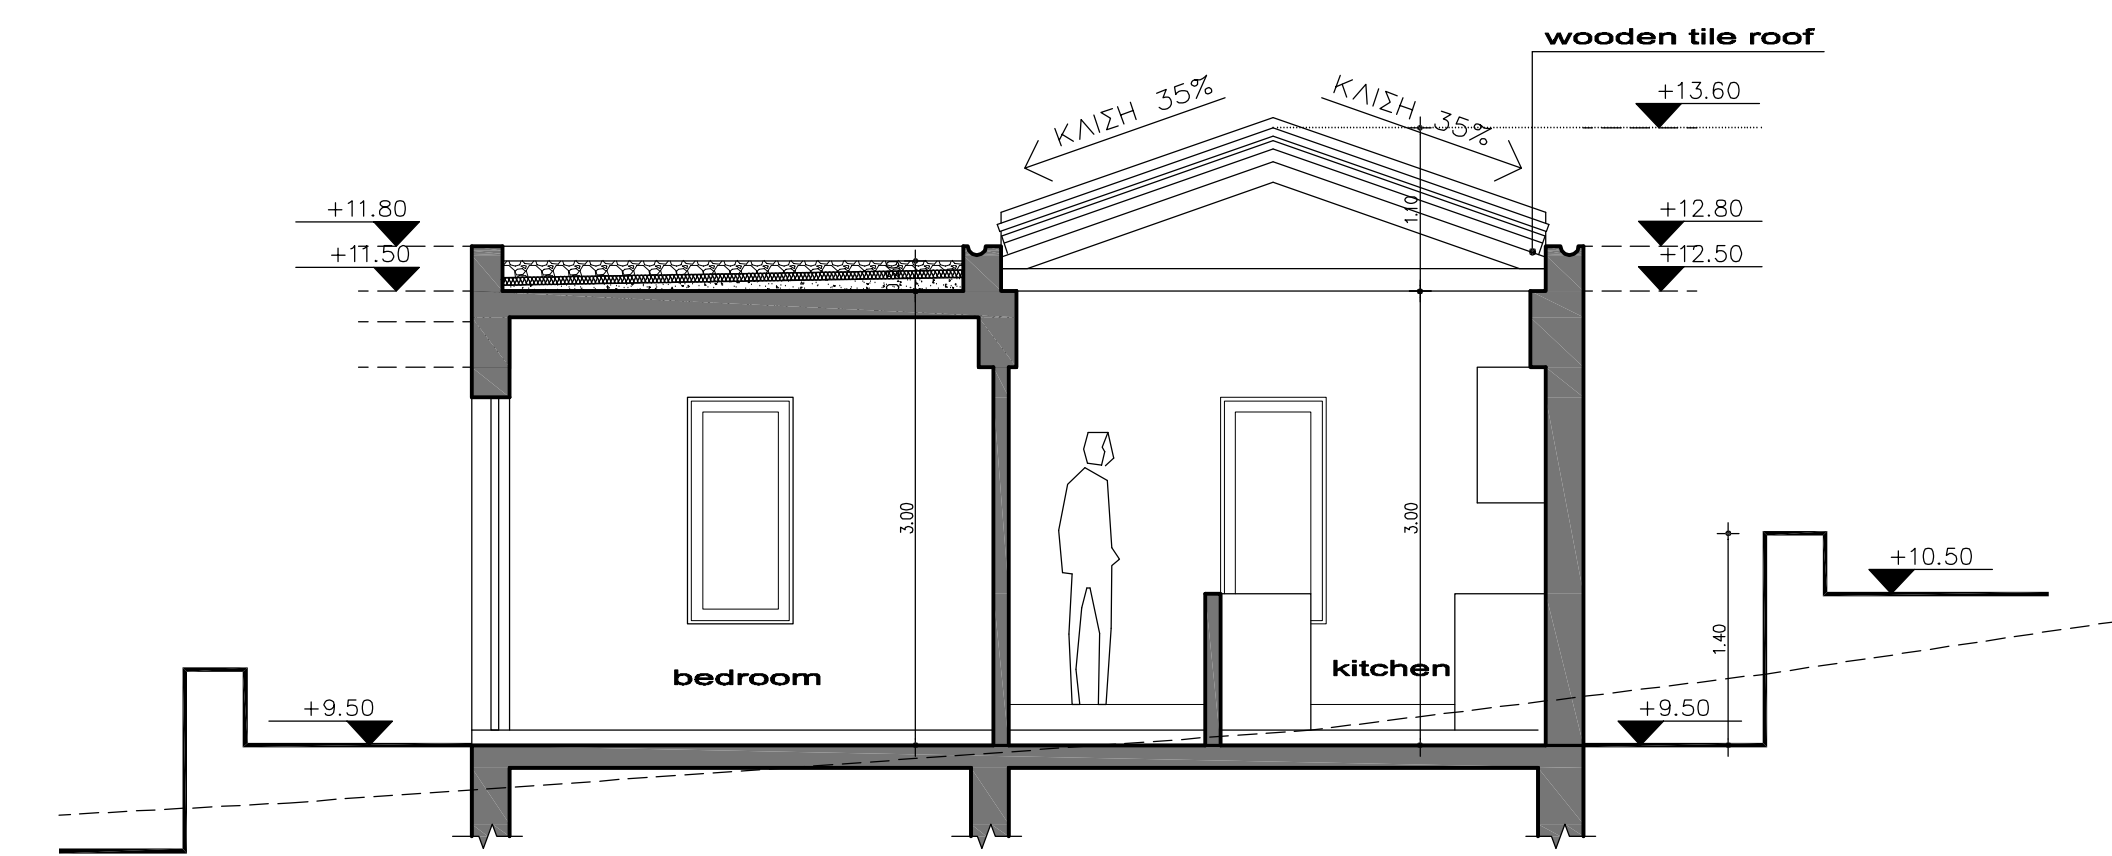


section BB

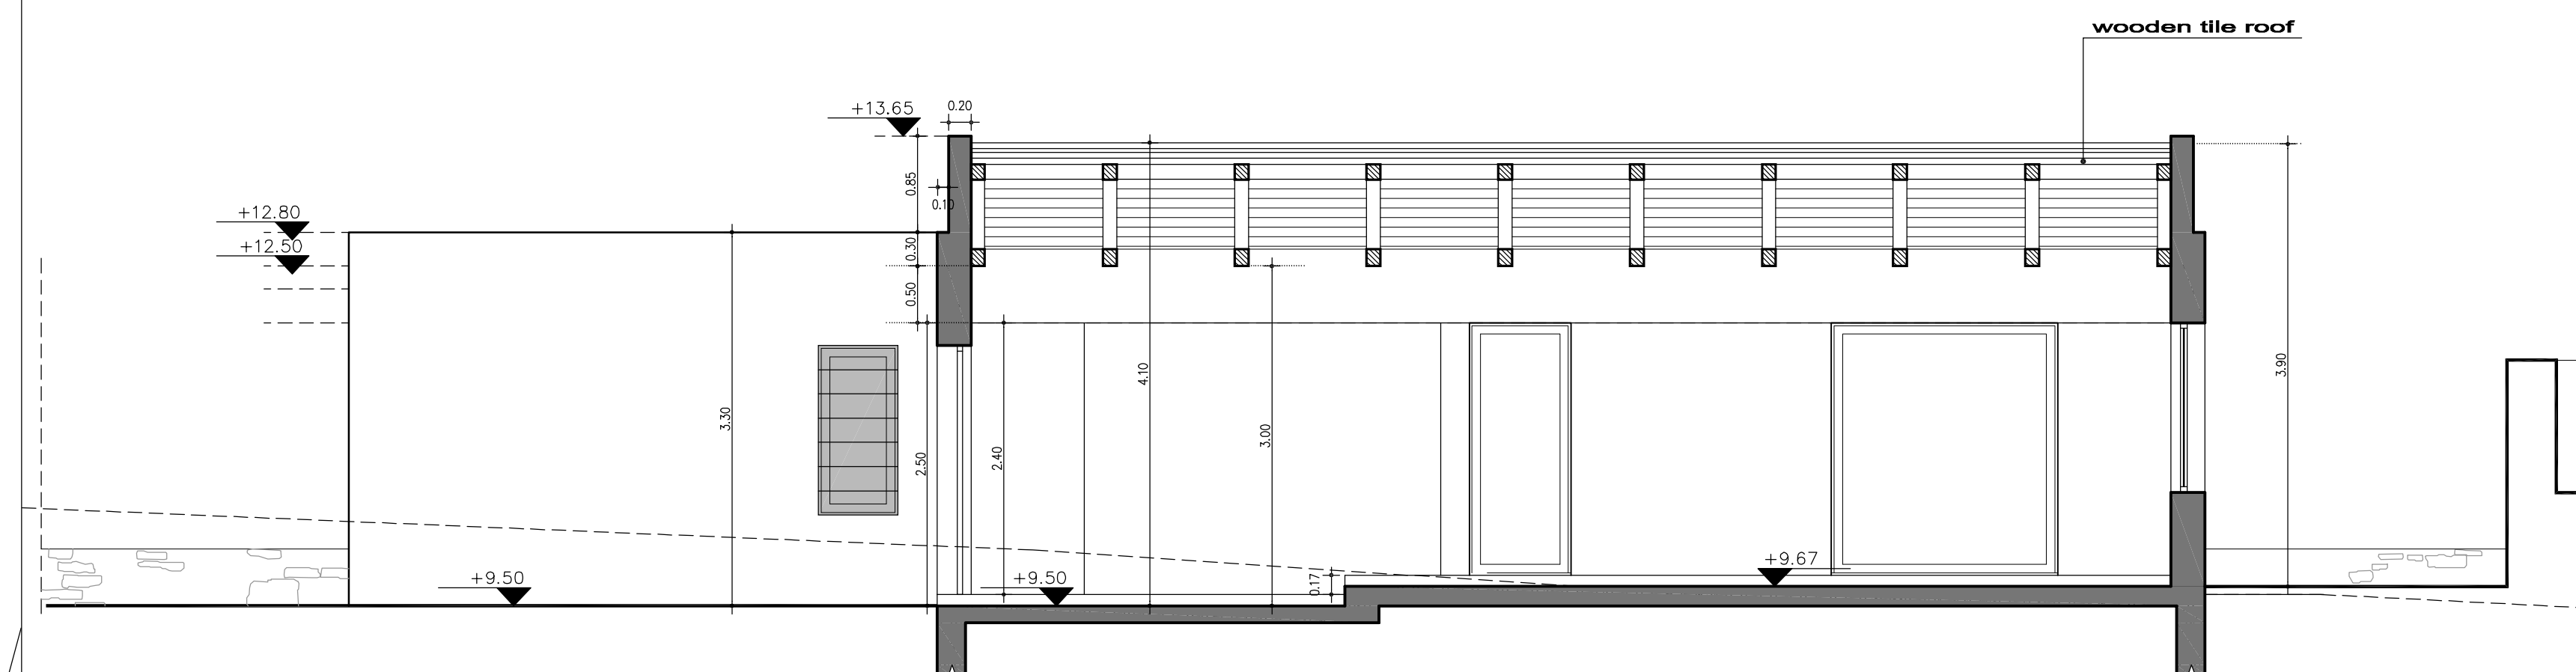


section A-A

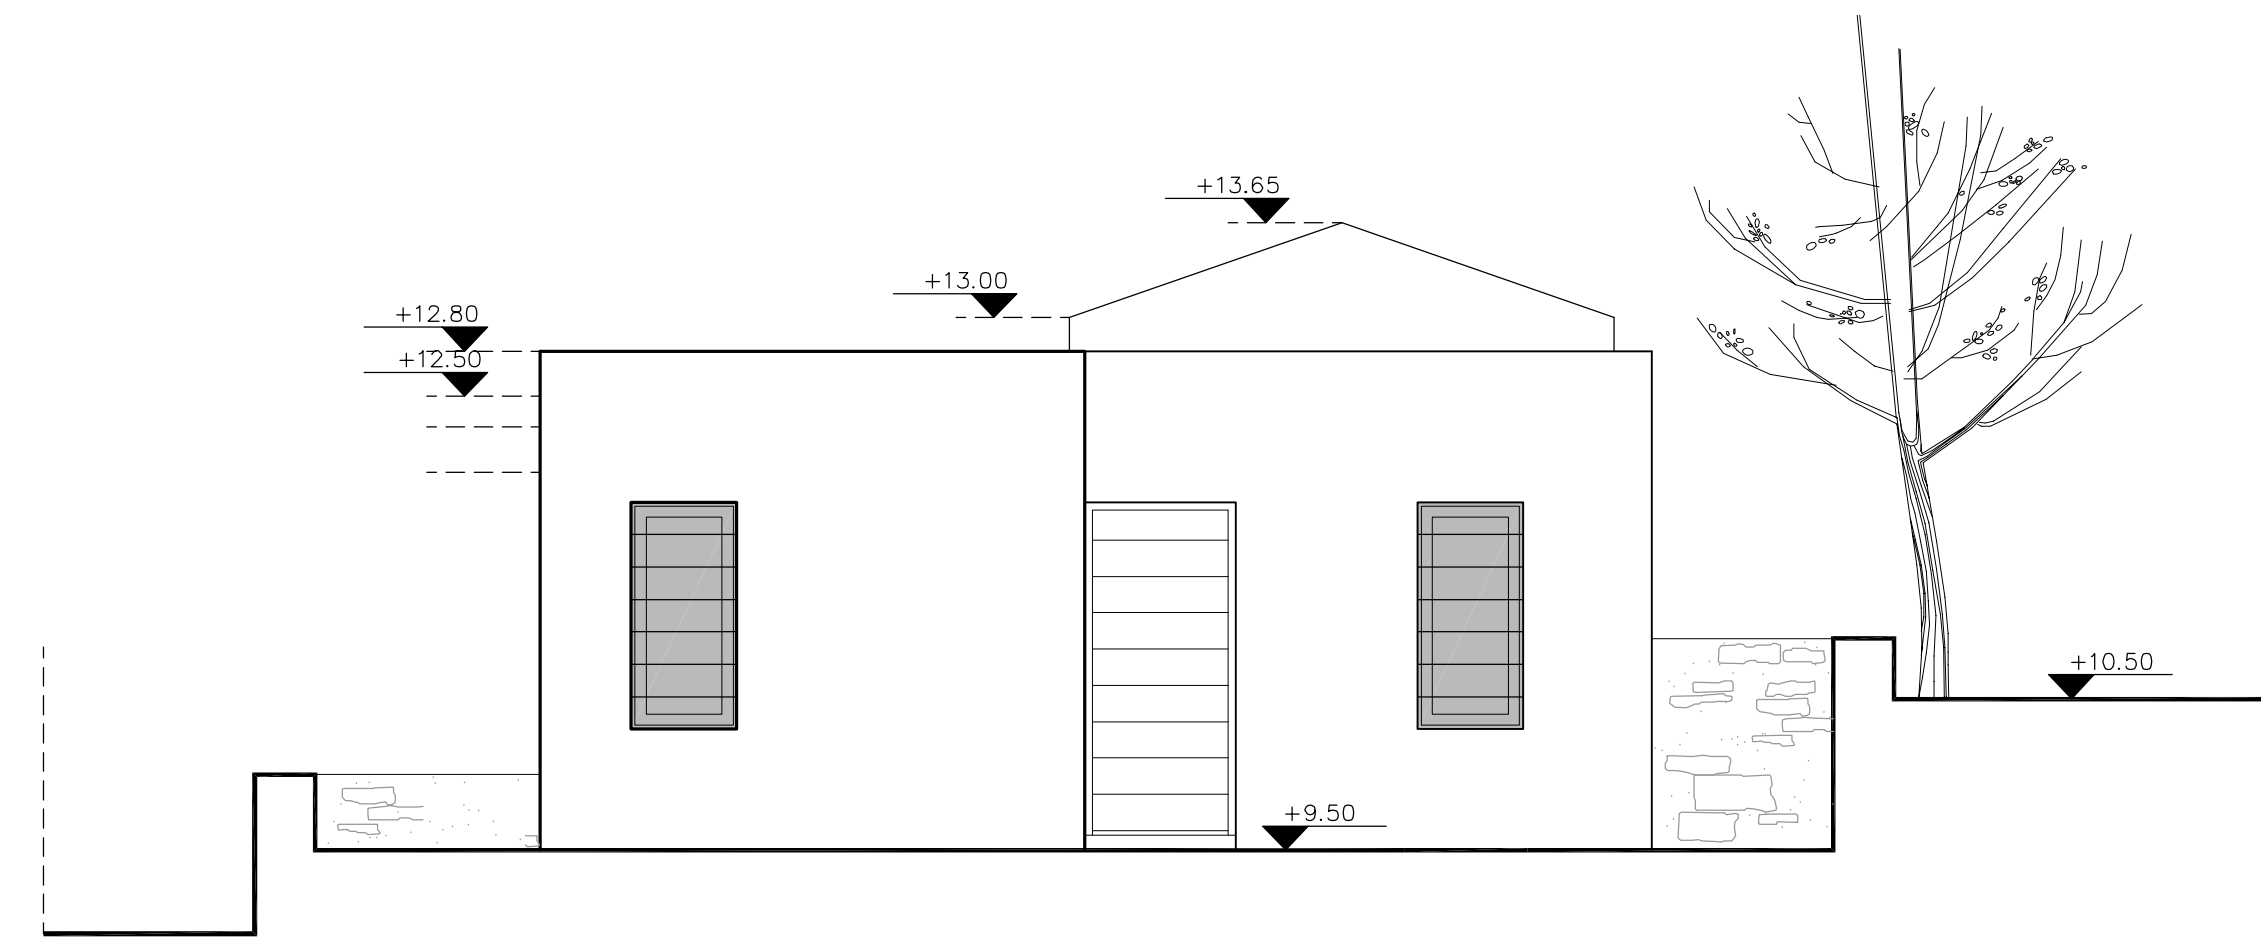


elevation 1

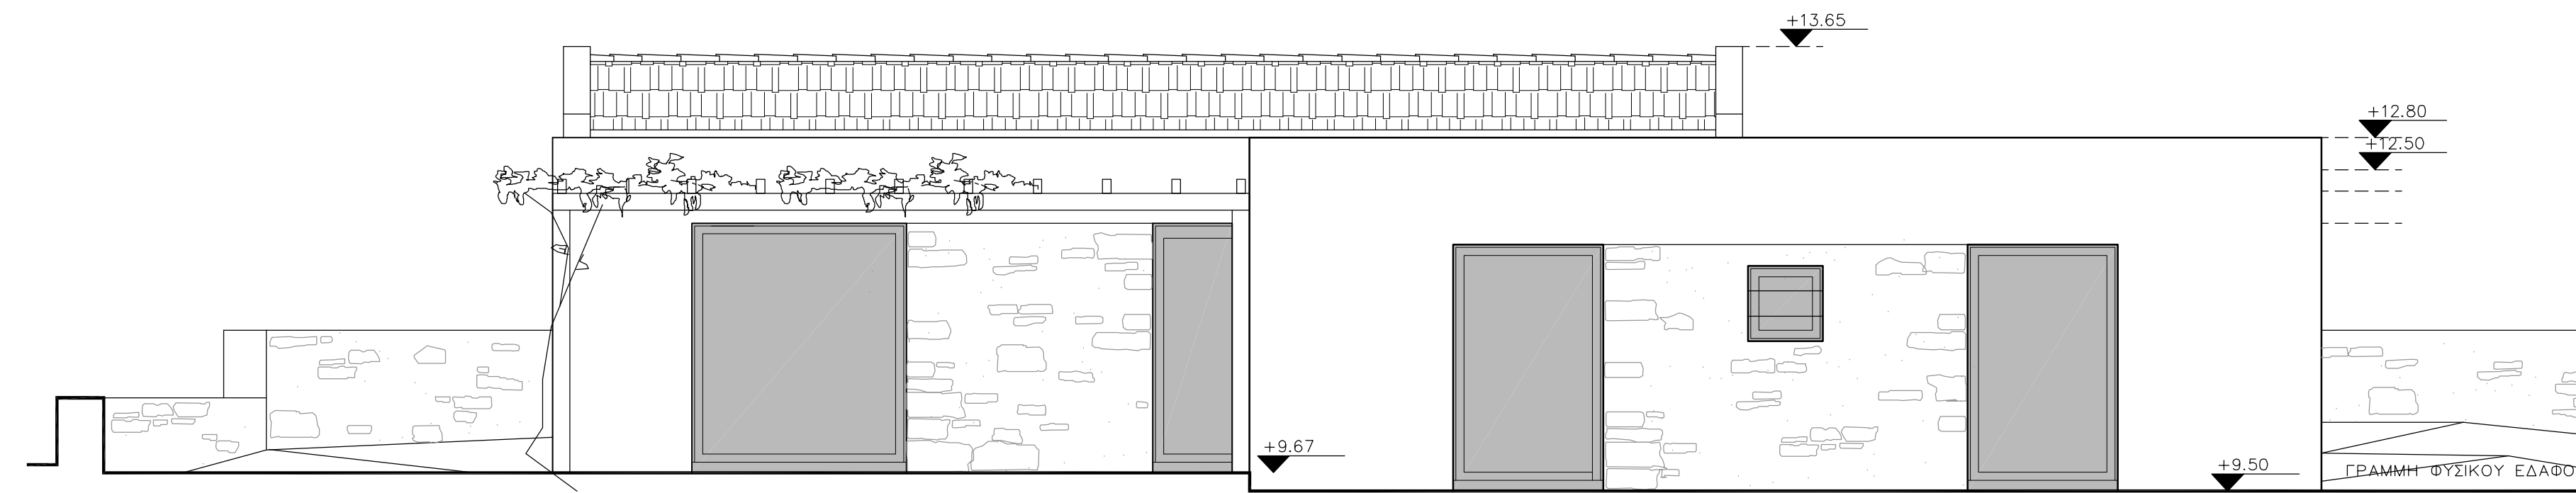

elevation 2

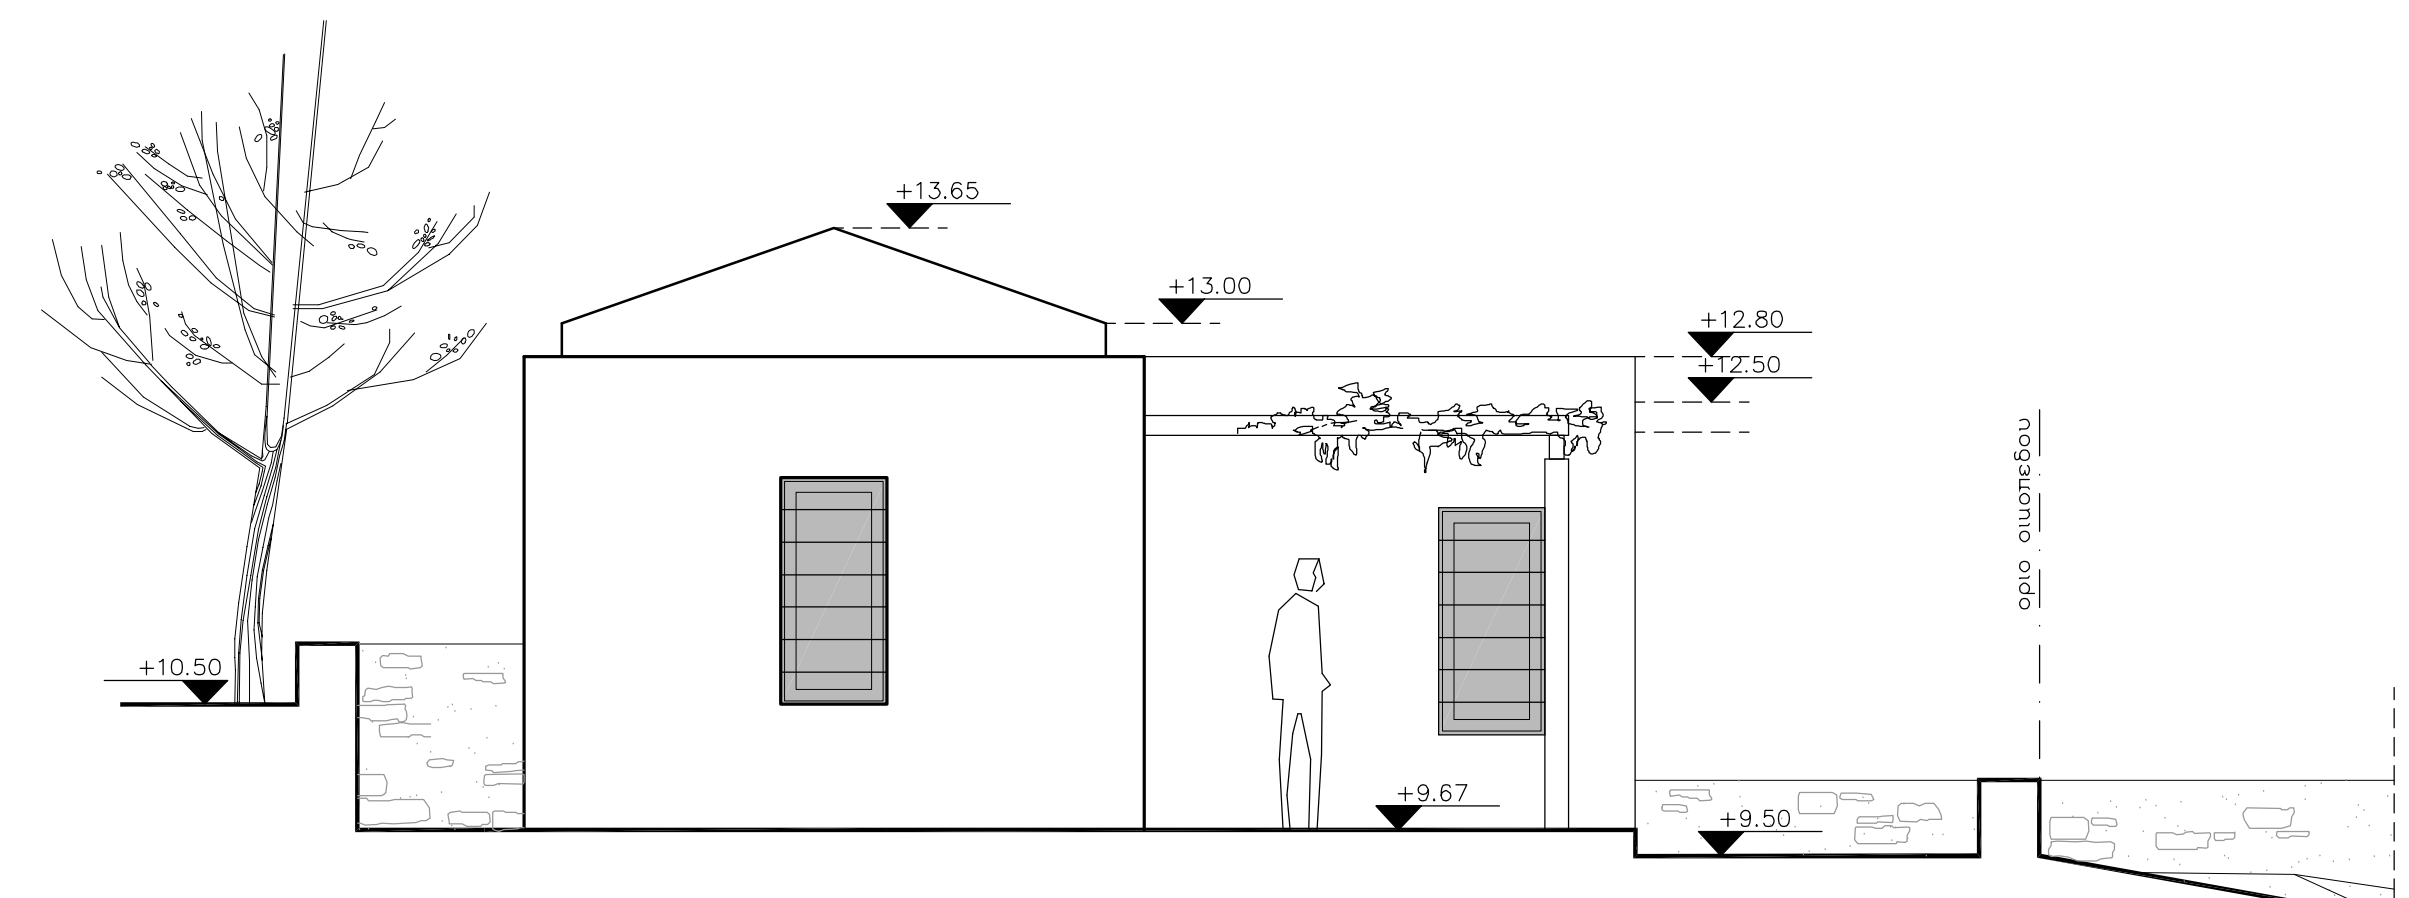

elevation 3

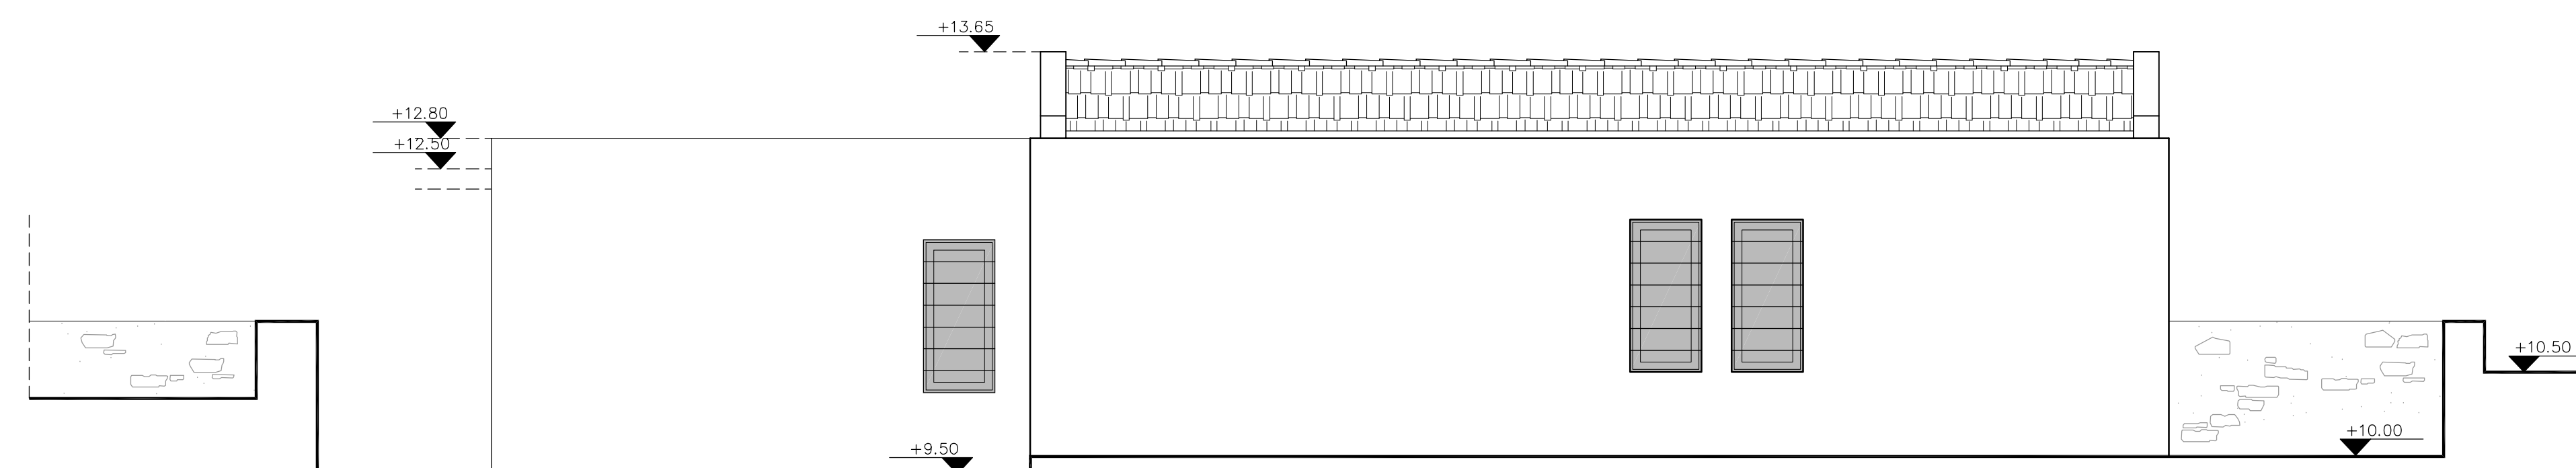

elevation 4