




Building 4
scale 1:50

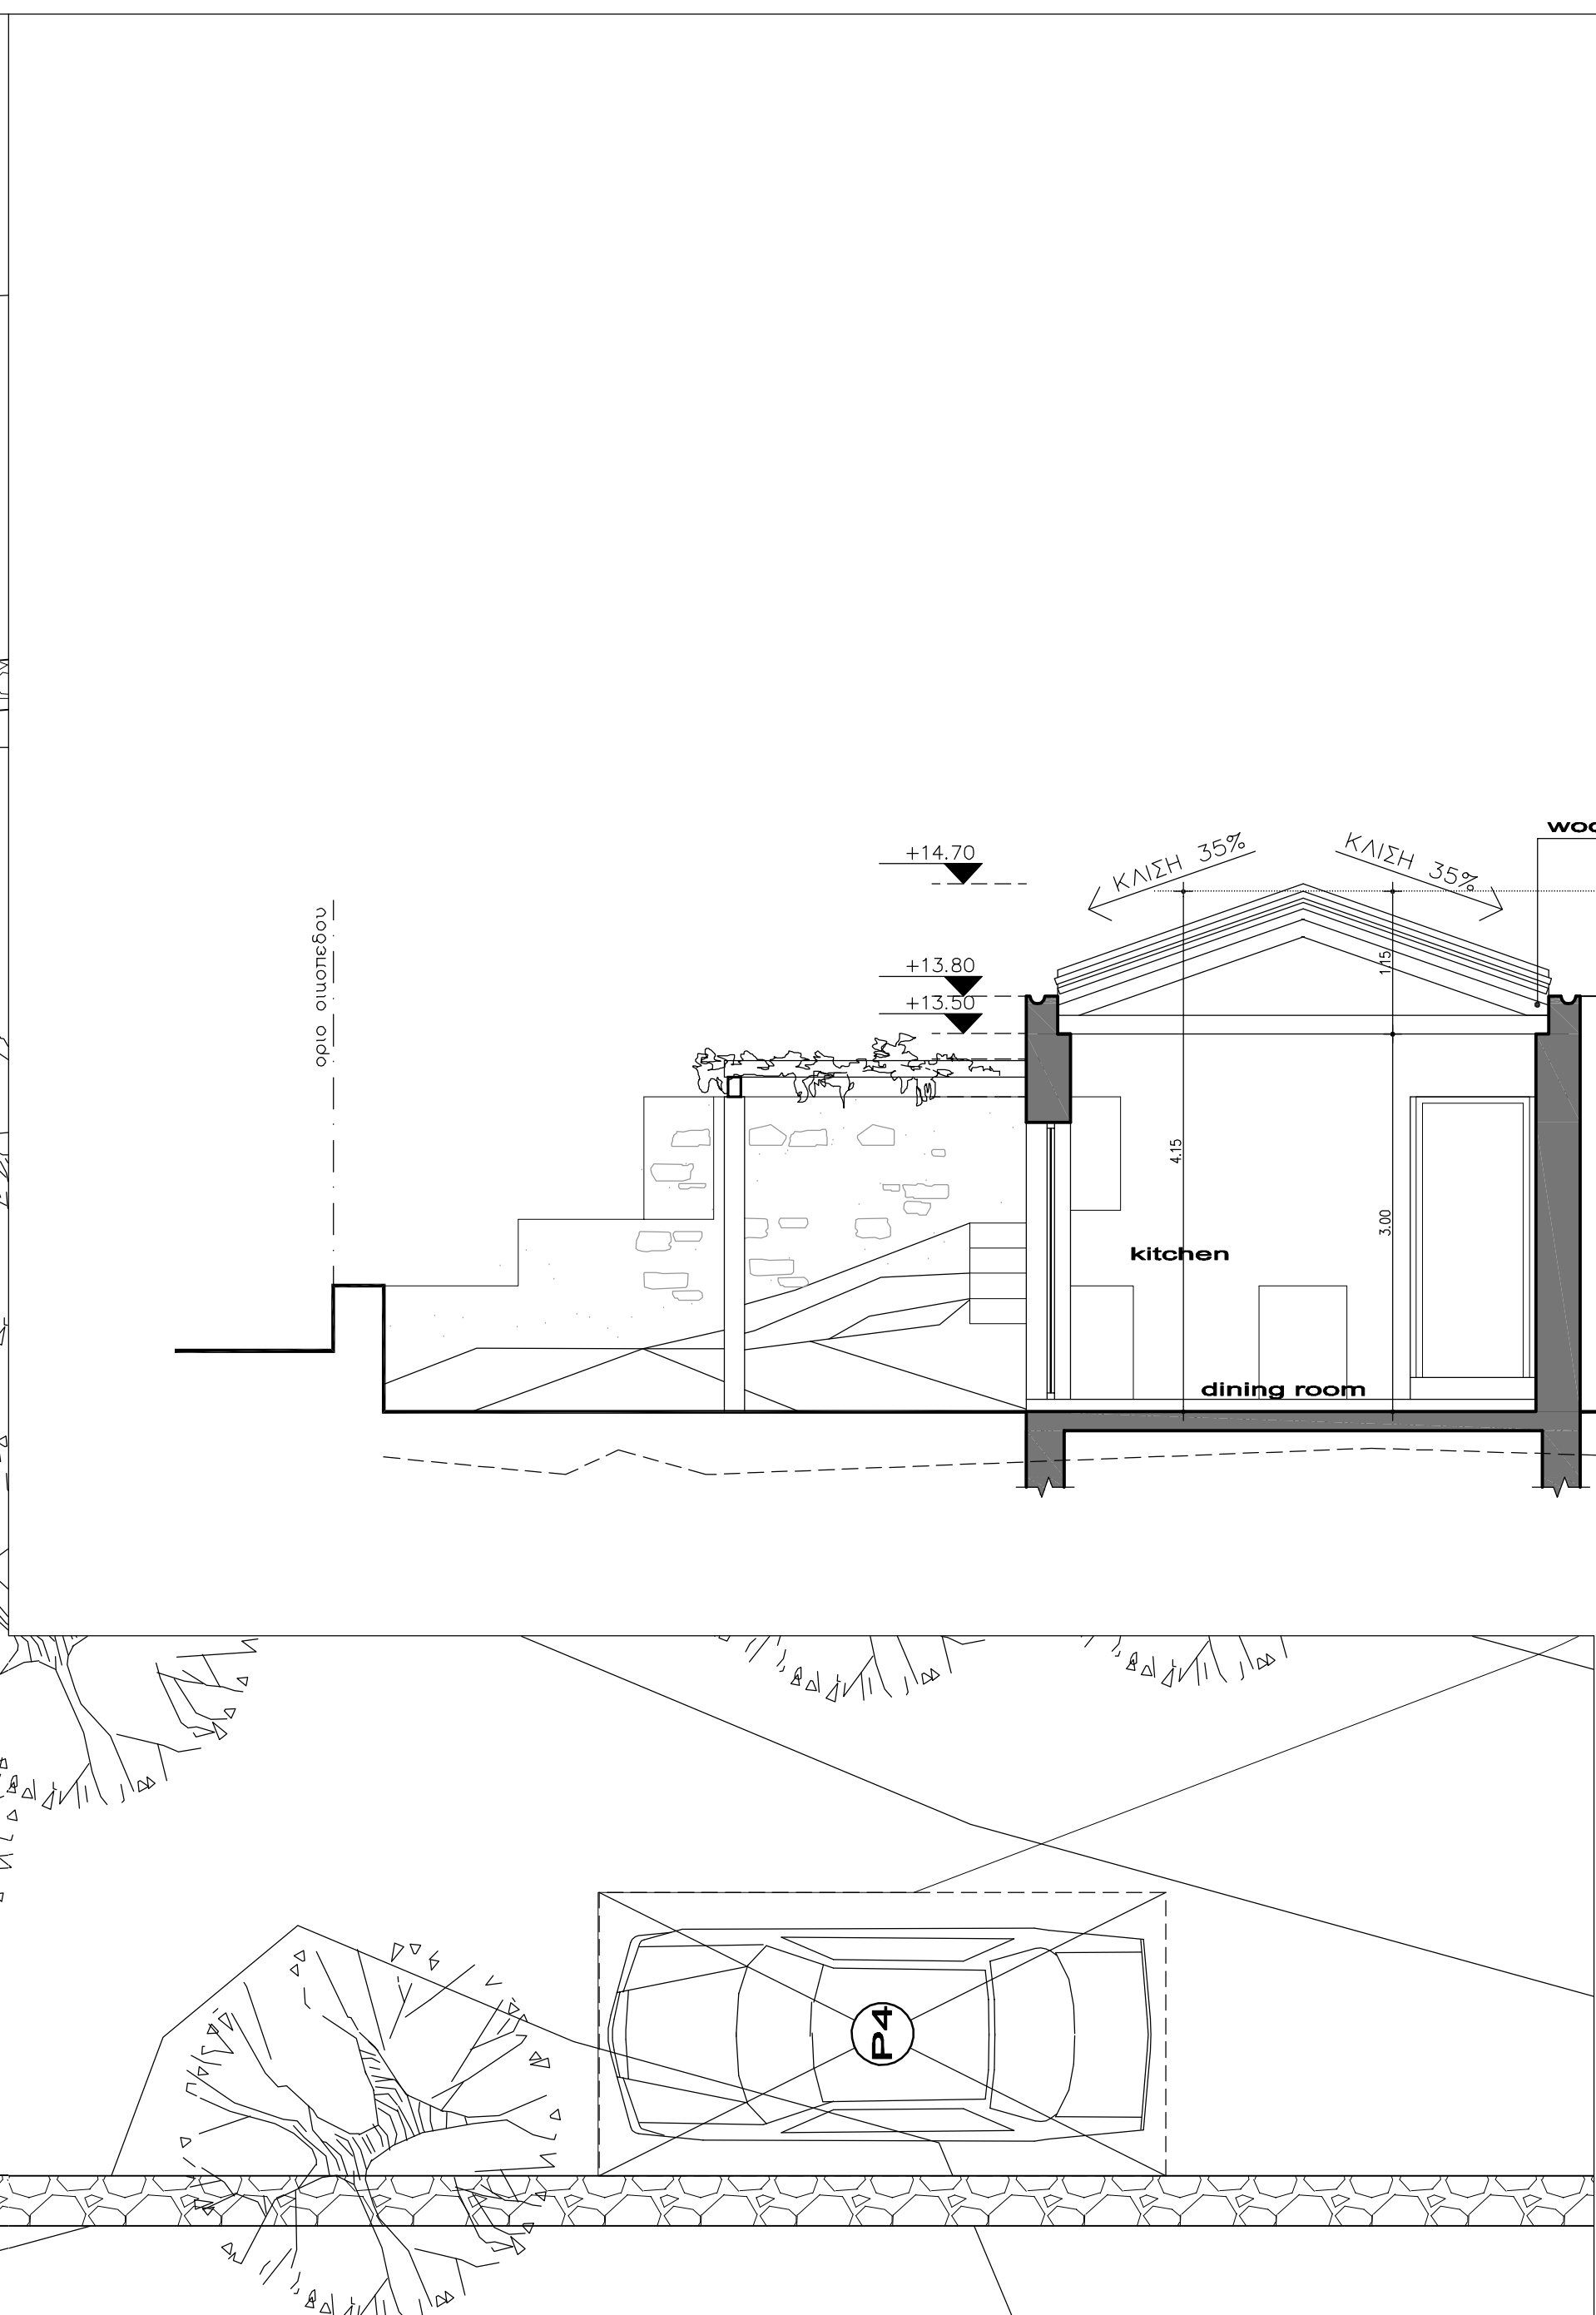


section AA

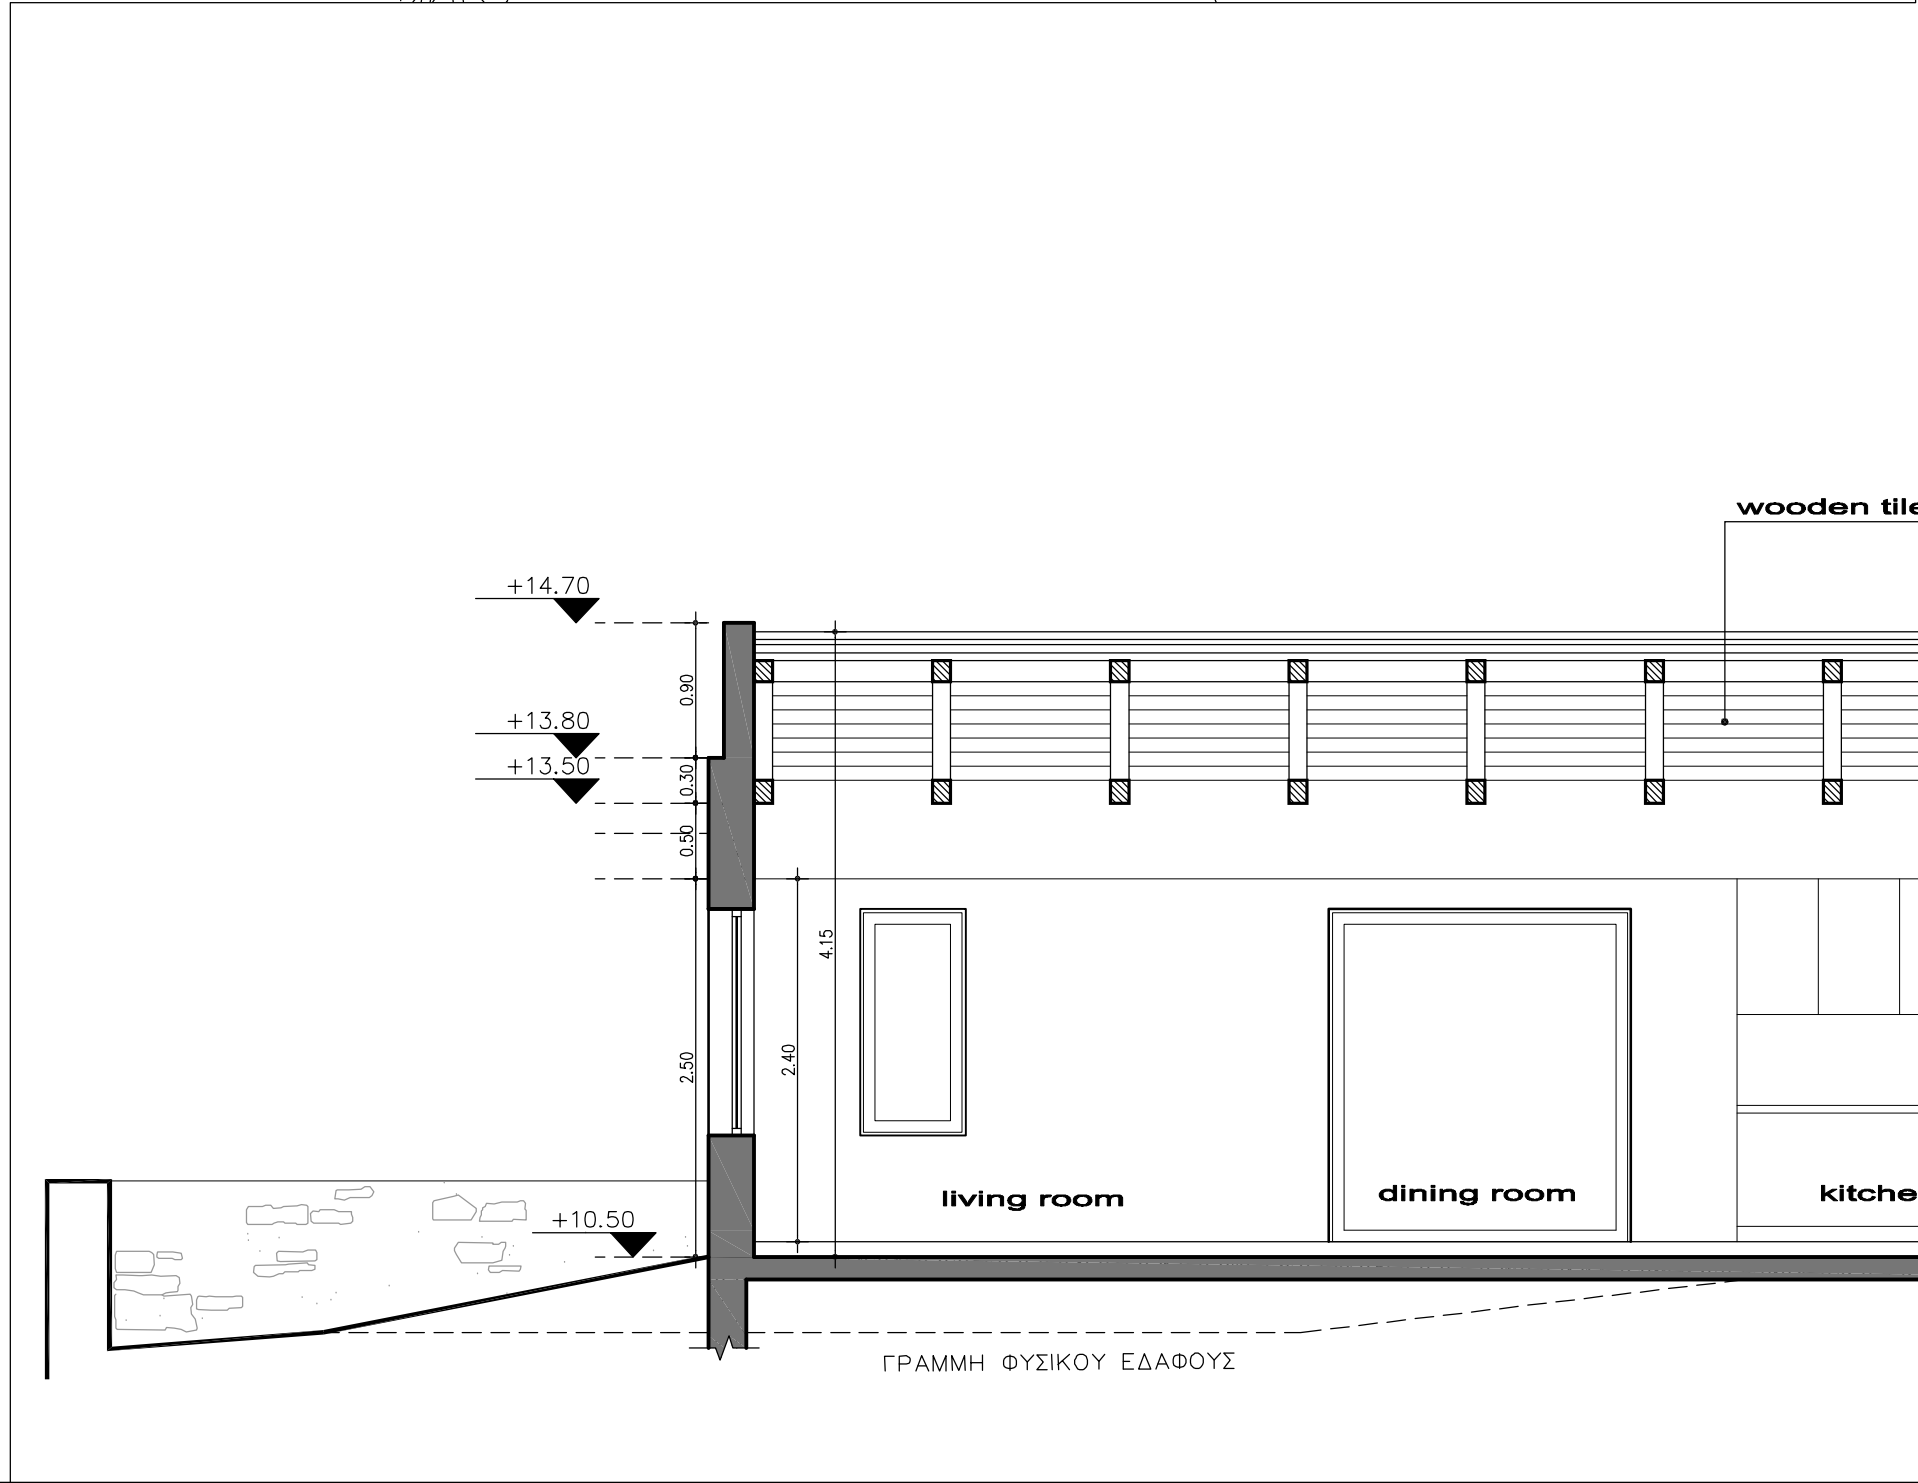


section BB

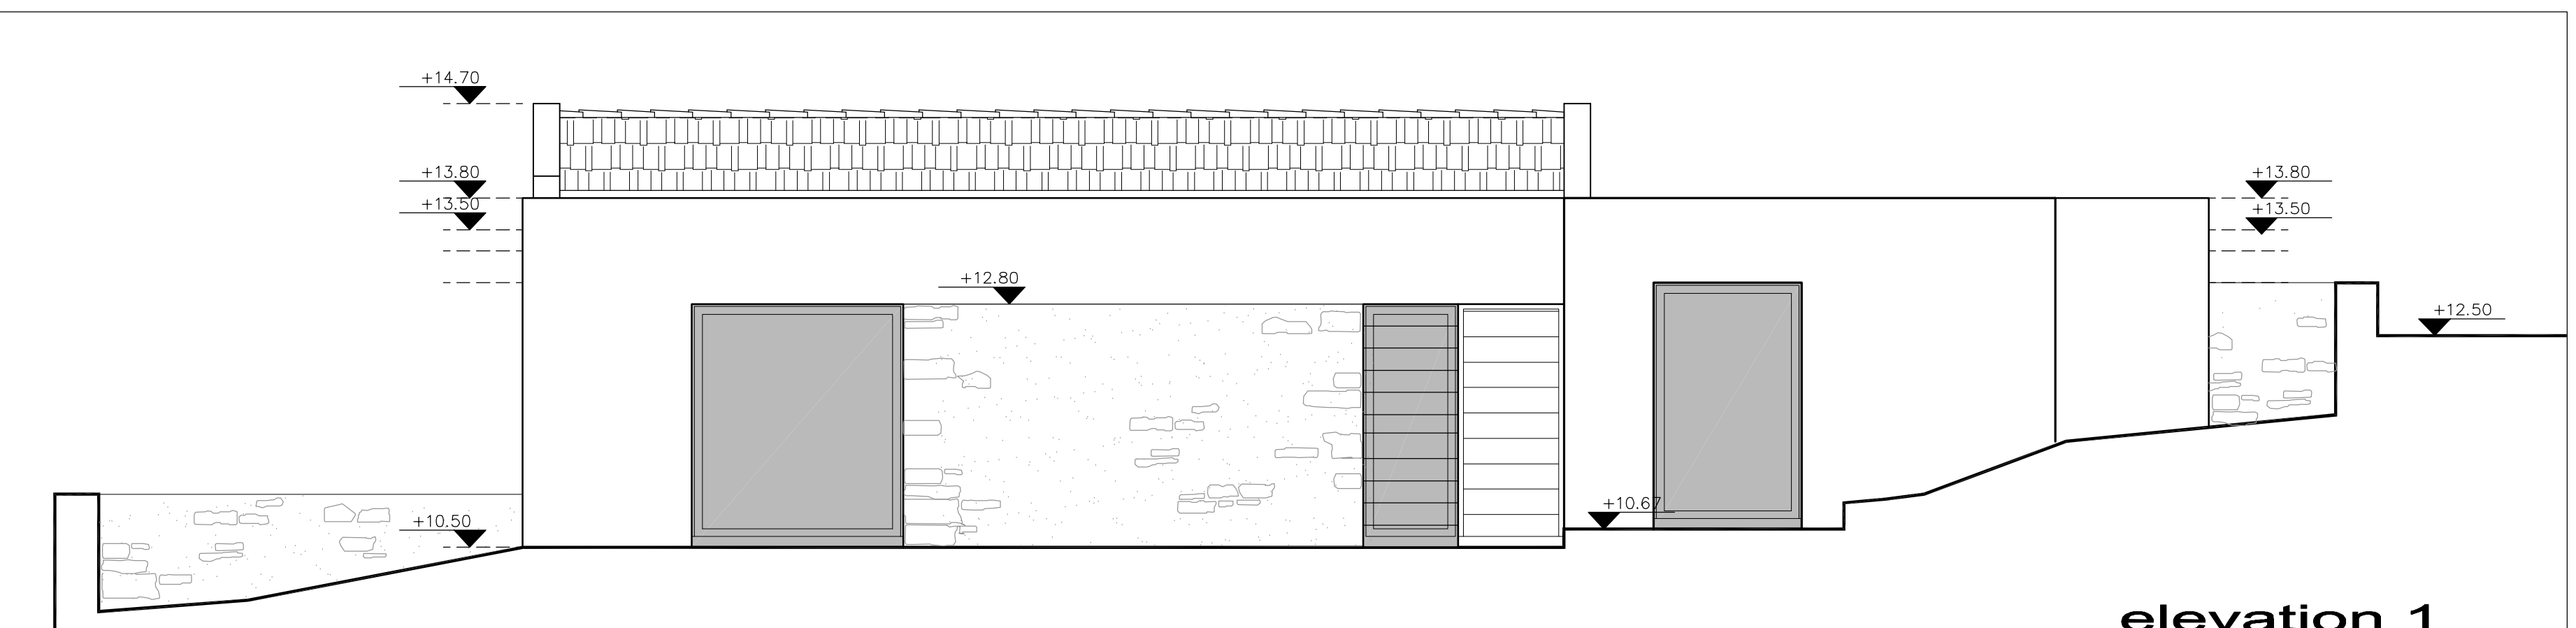


elevation 1

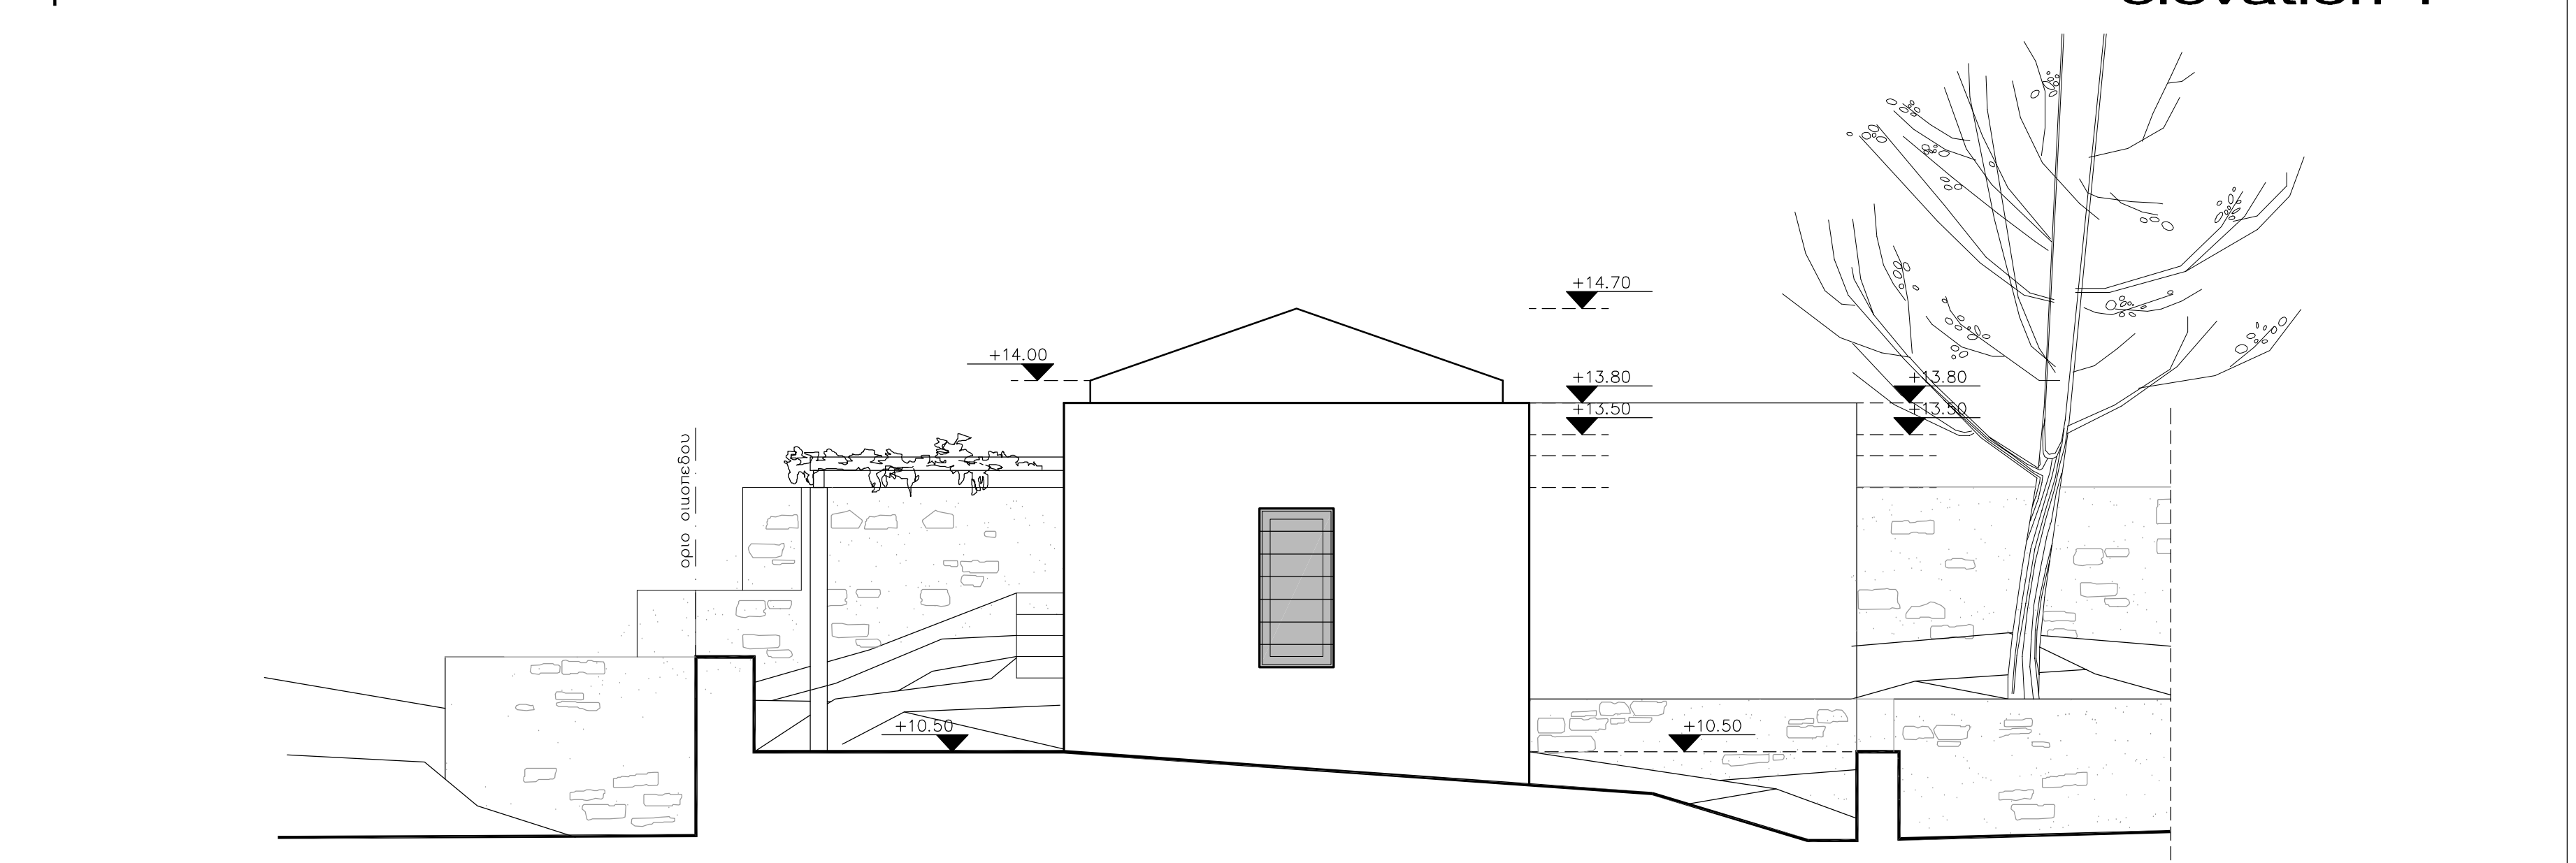

elevation 2

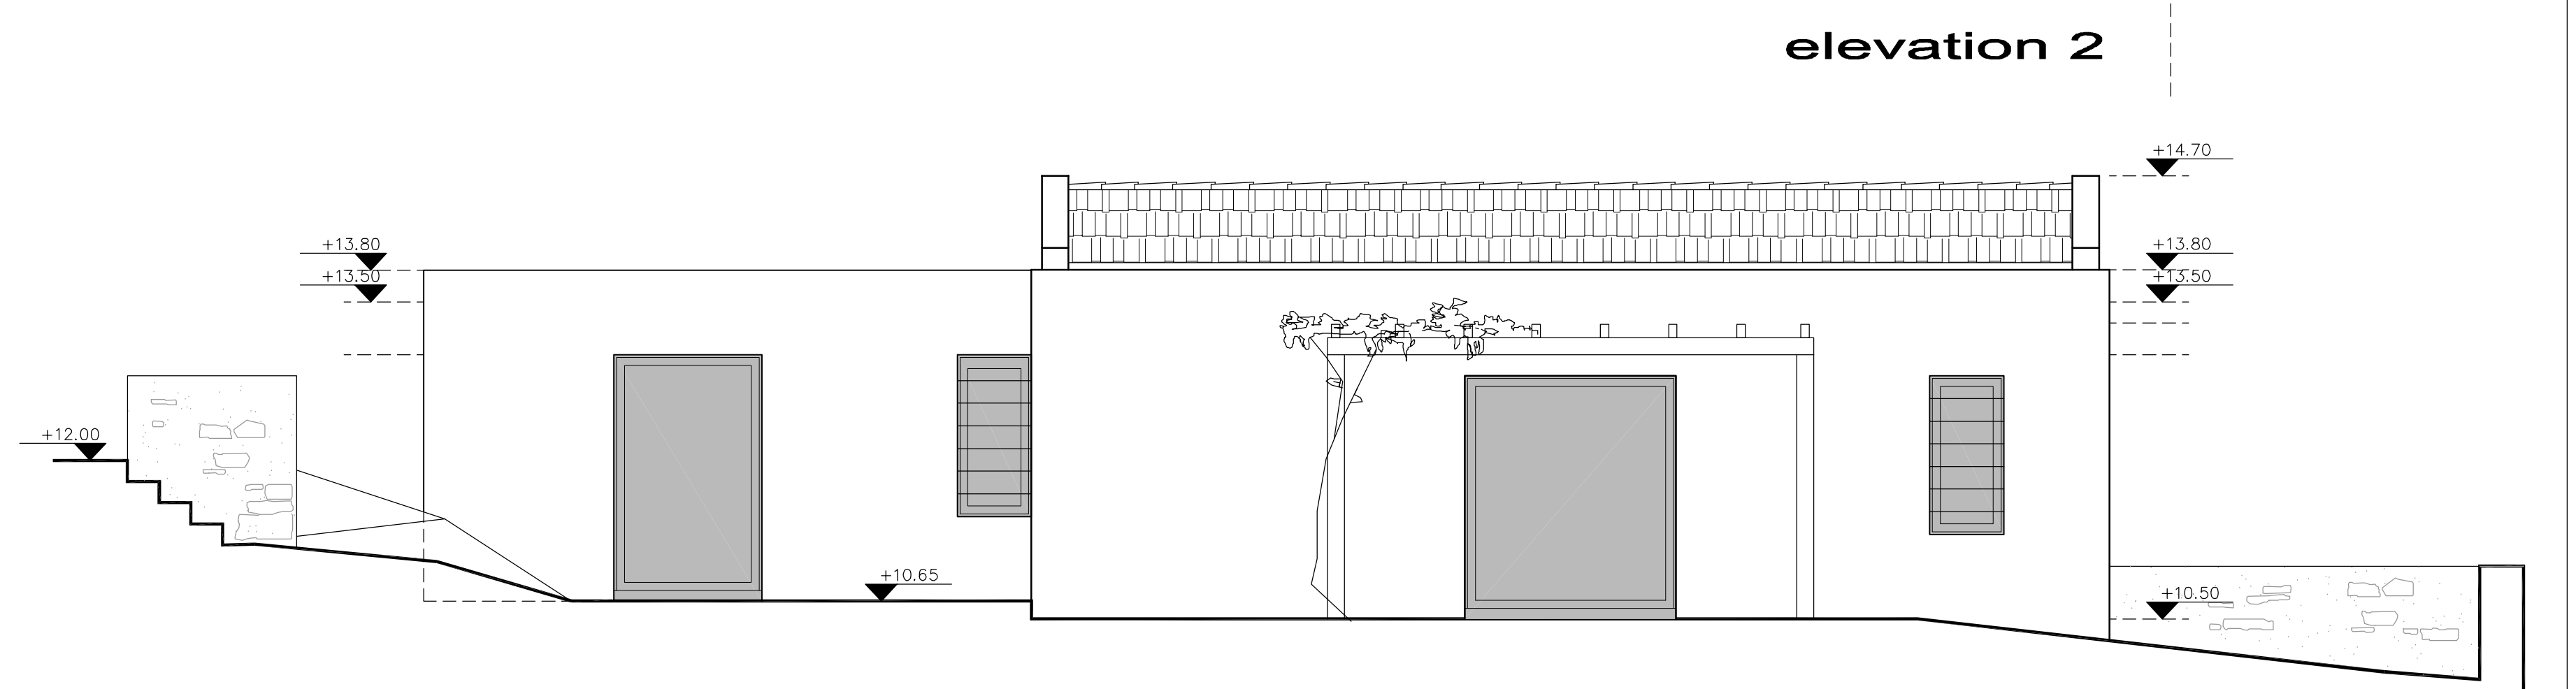

elevation 3

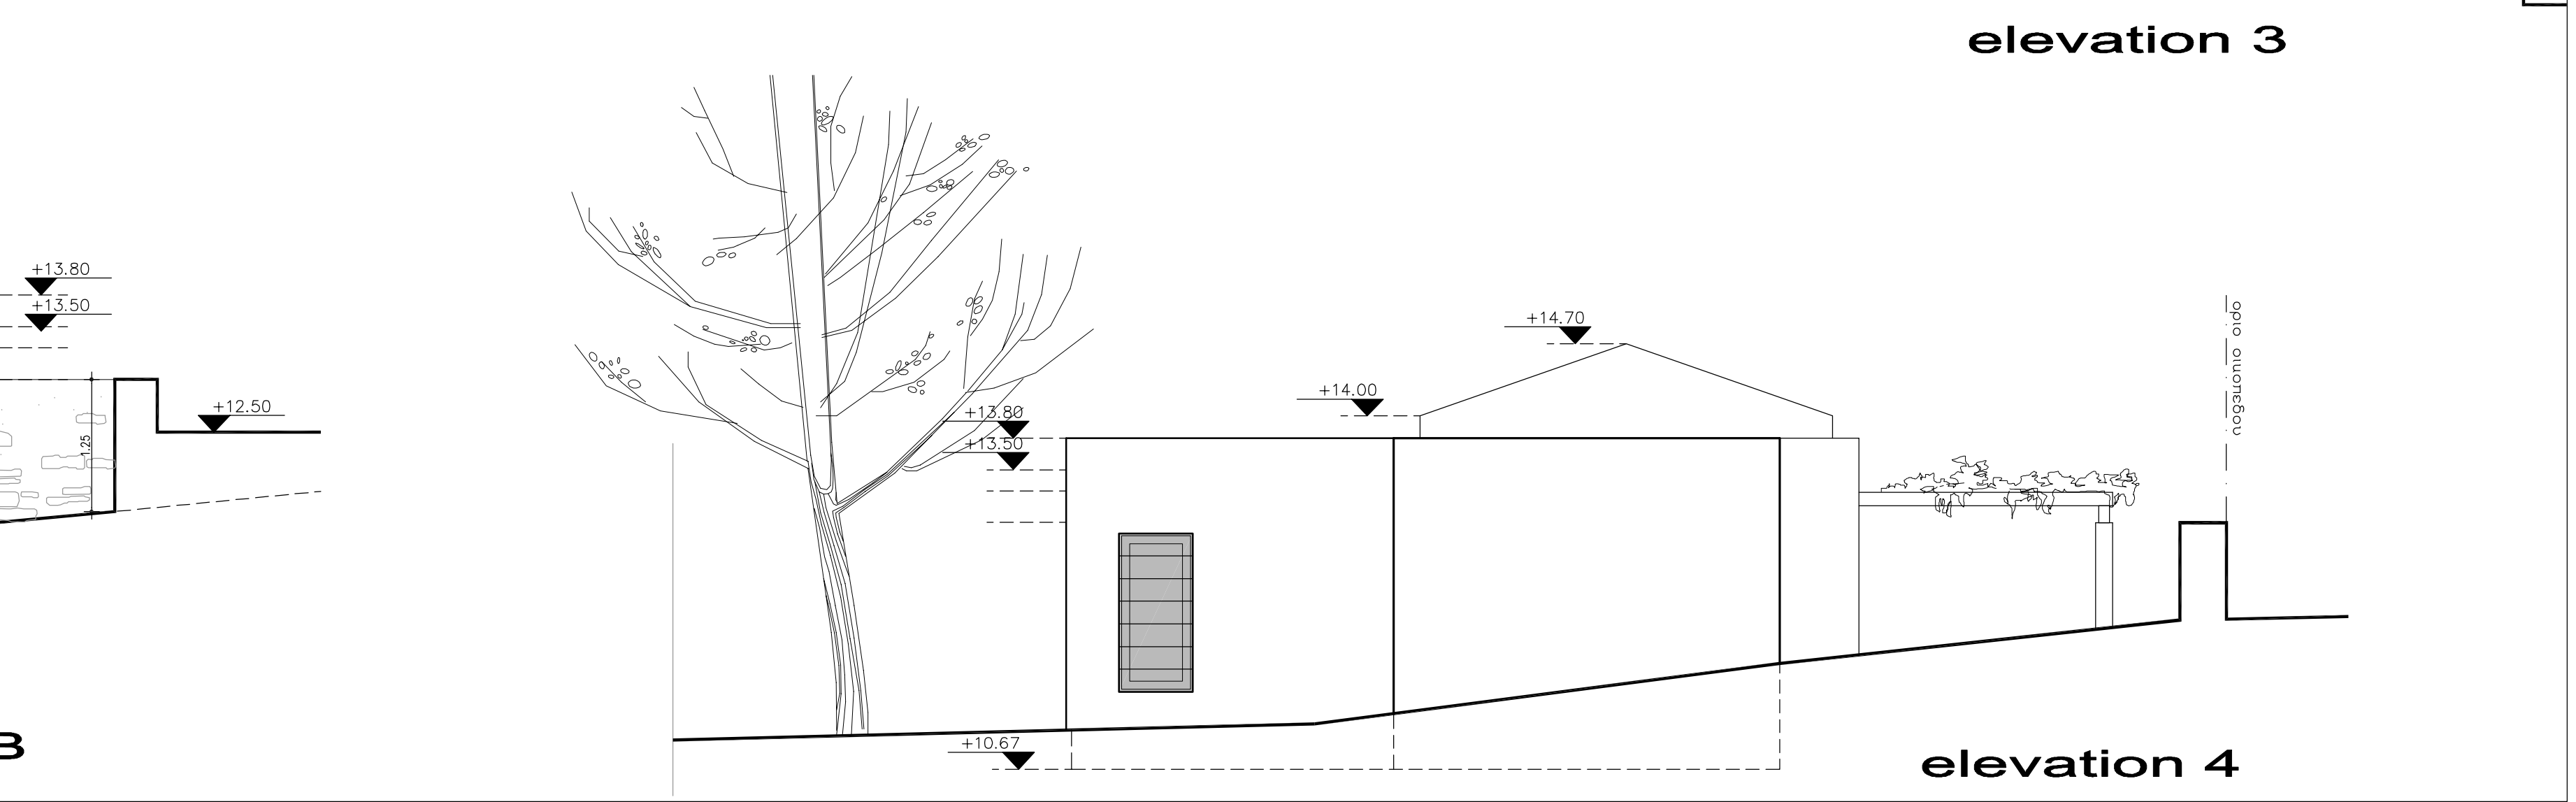

elevation 4