




**Building 4**  
scale 1:50

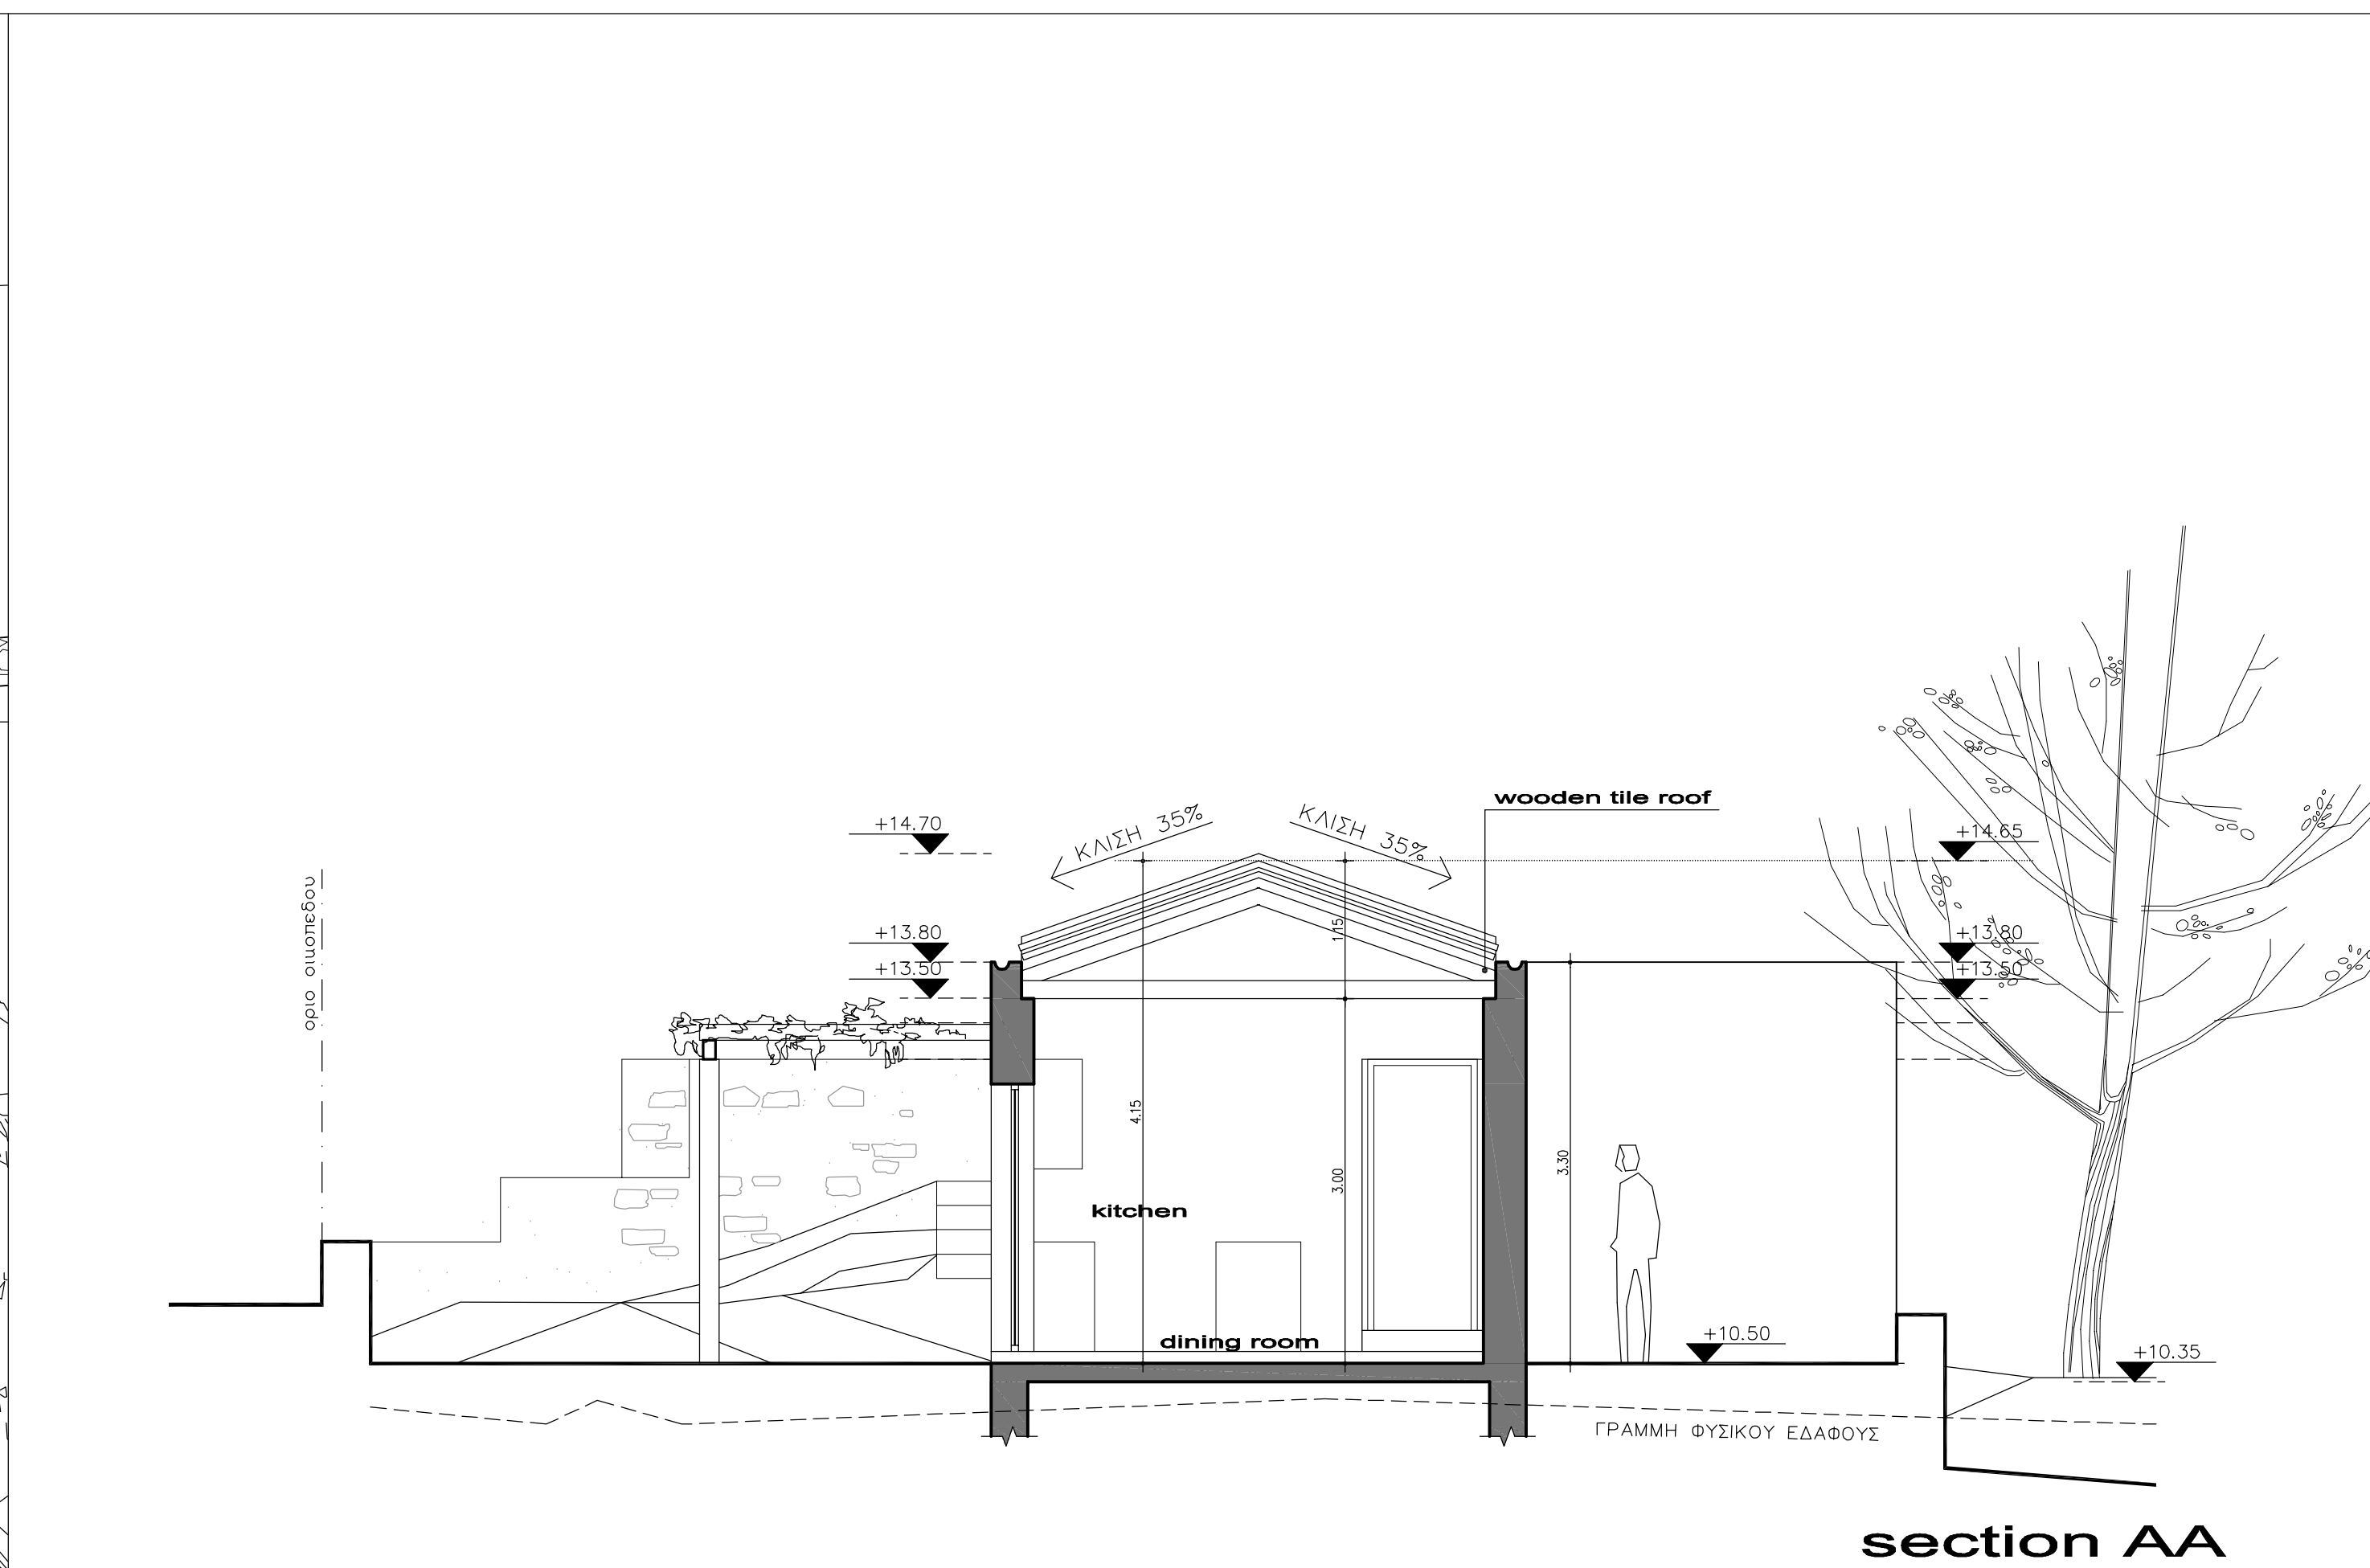


**section AA**

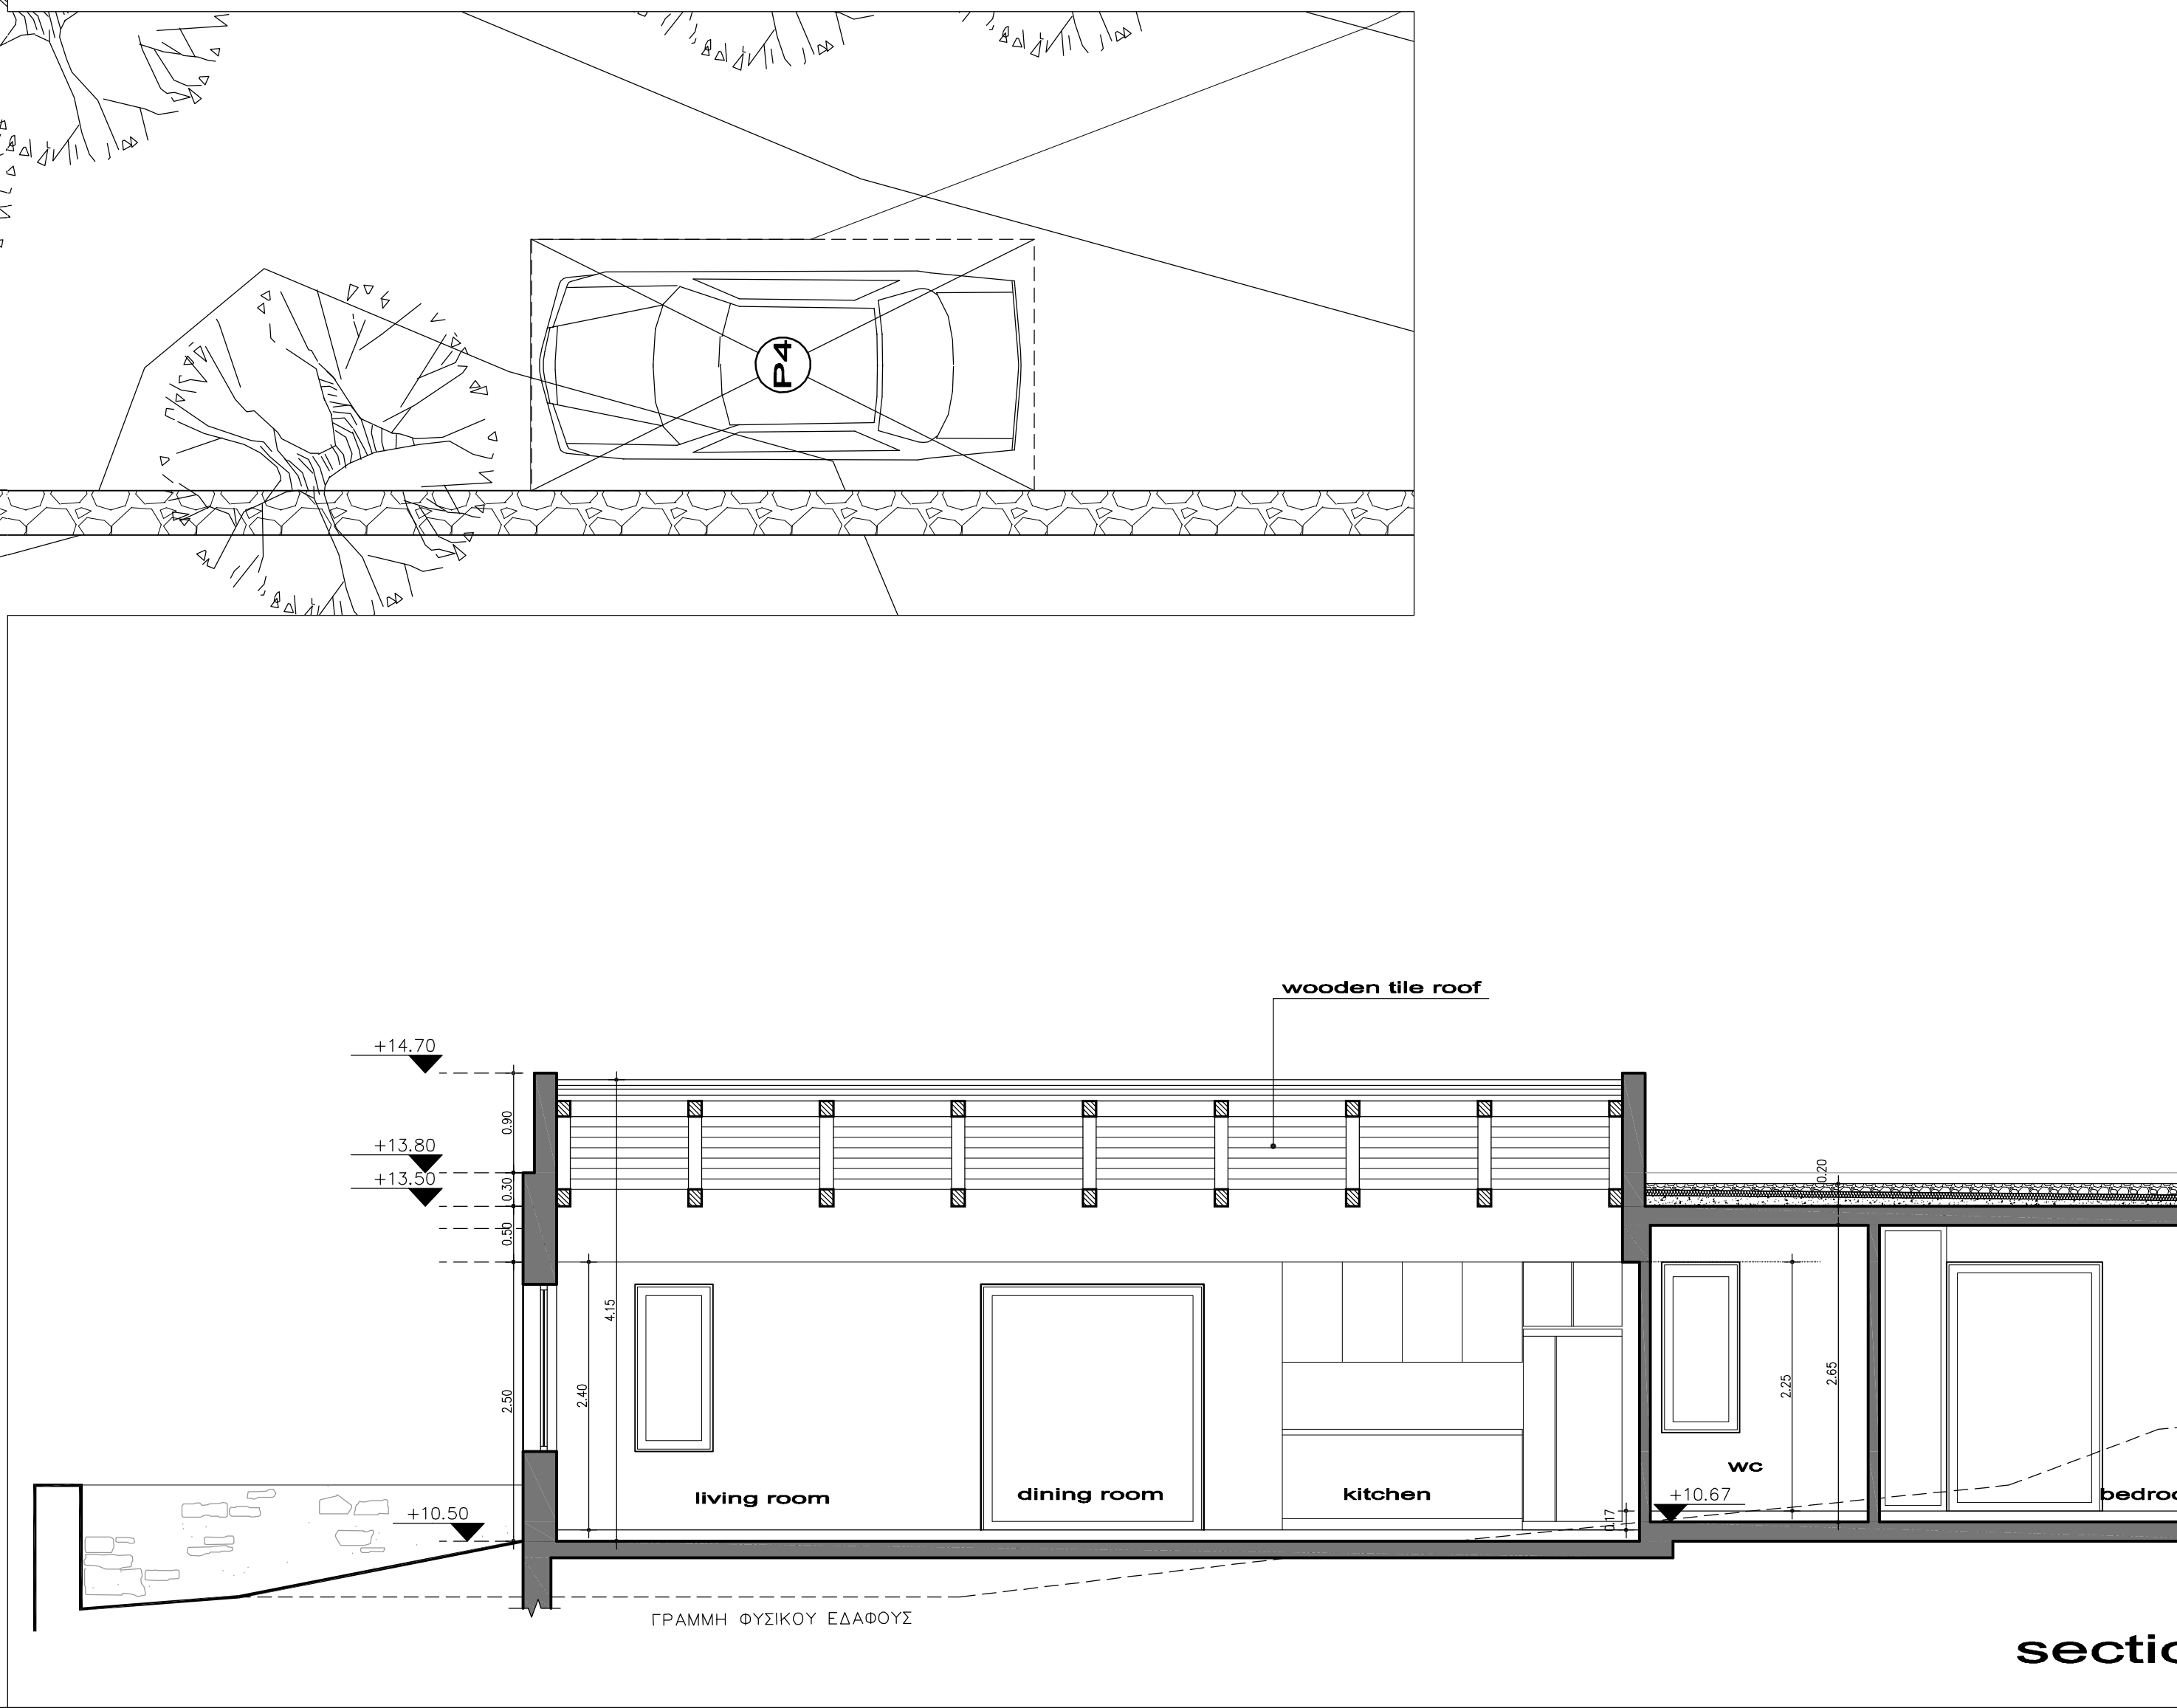


**section BB**

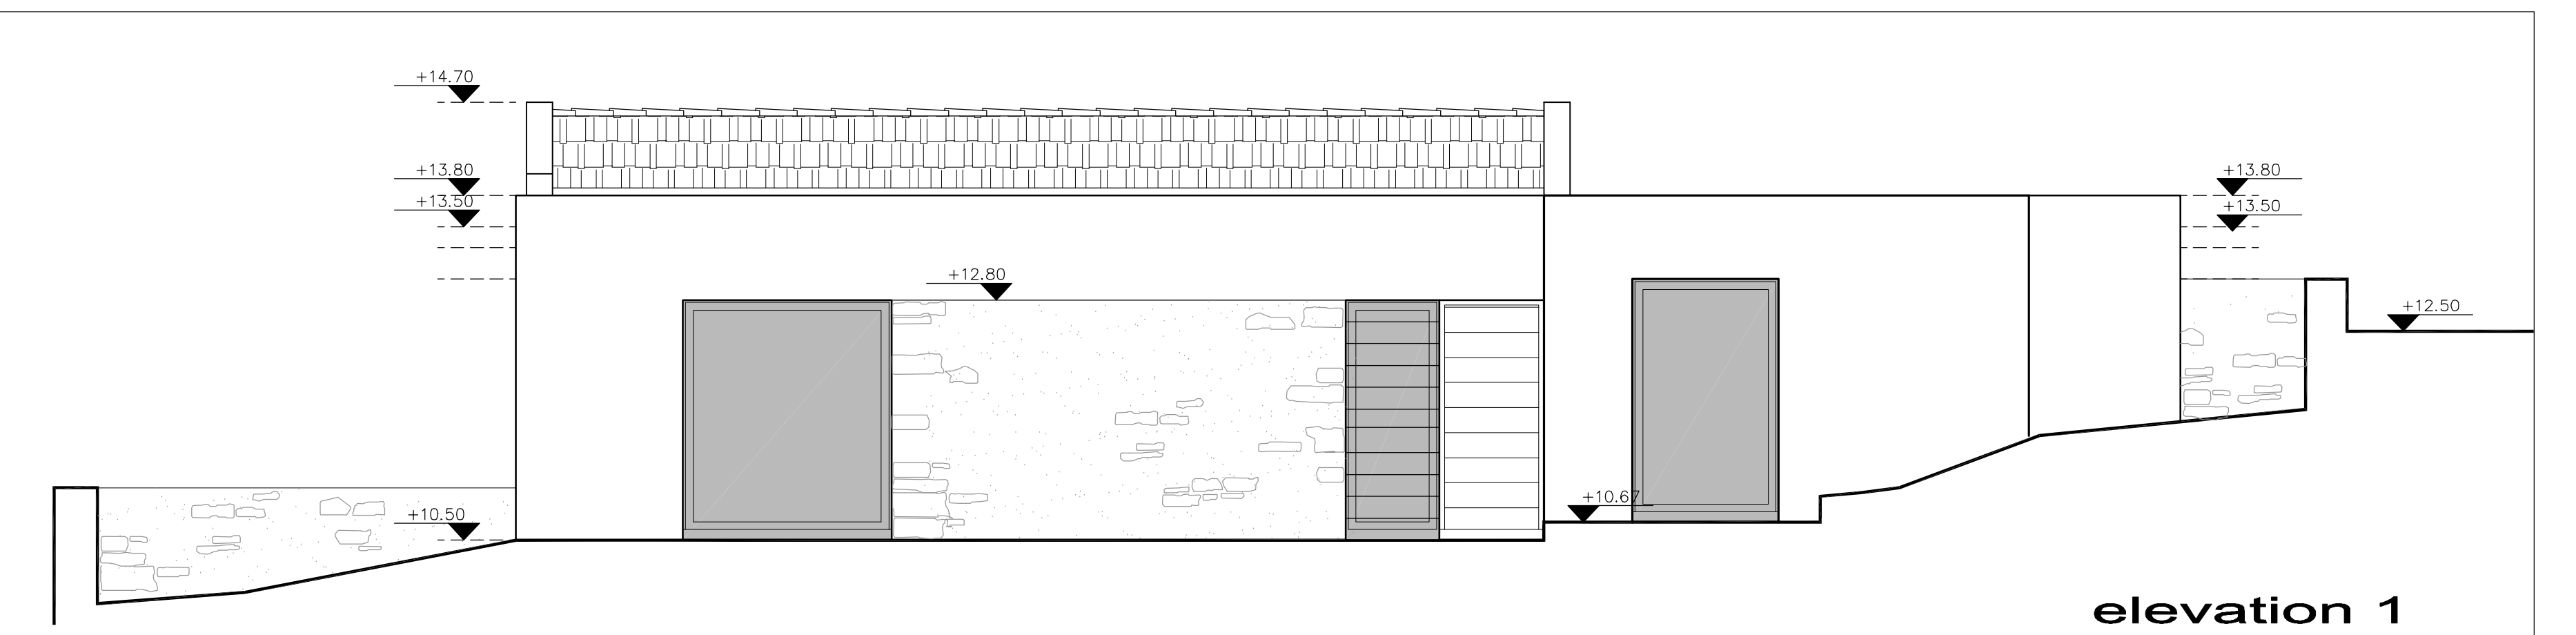


**elevation 1**

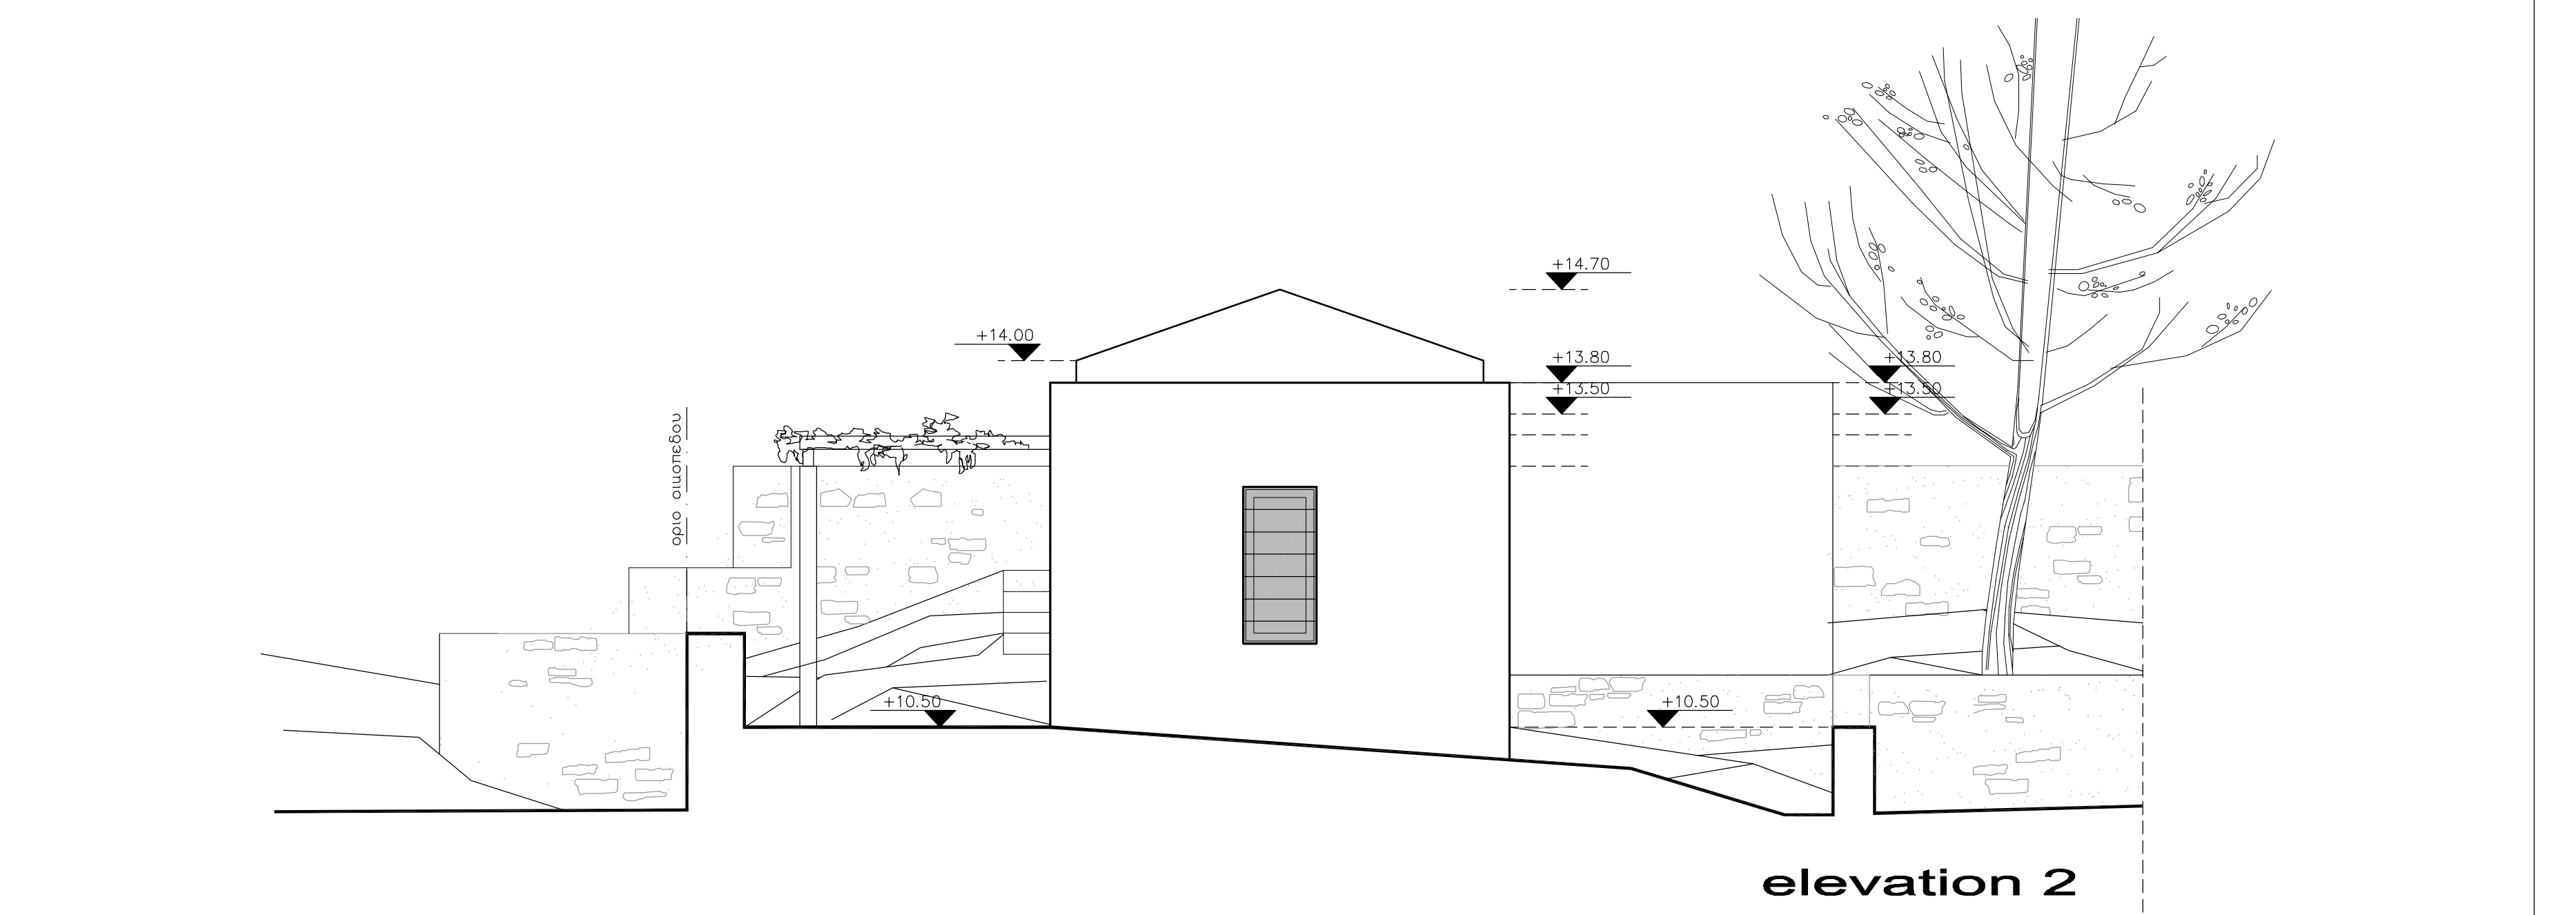

**elevation 2**

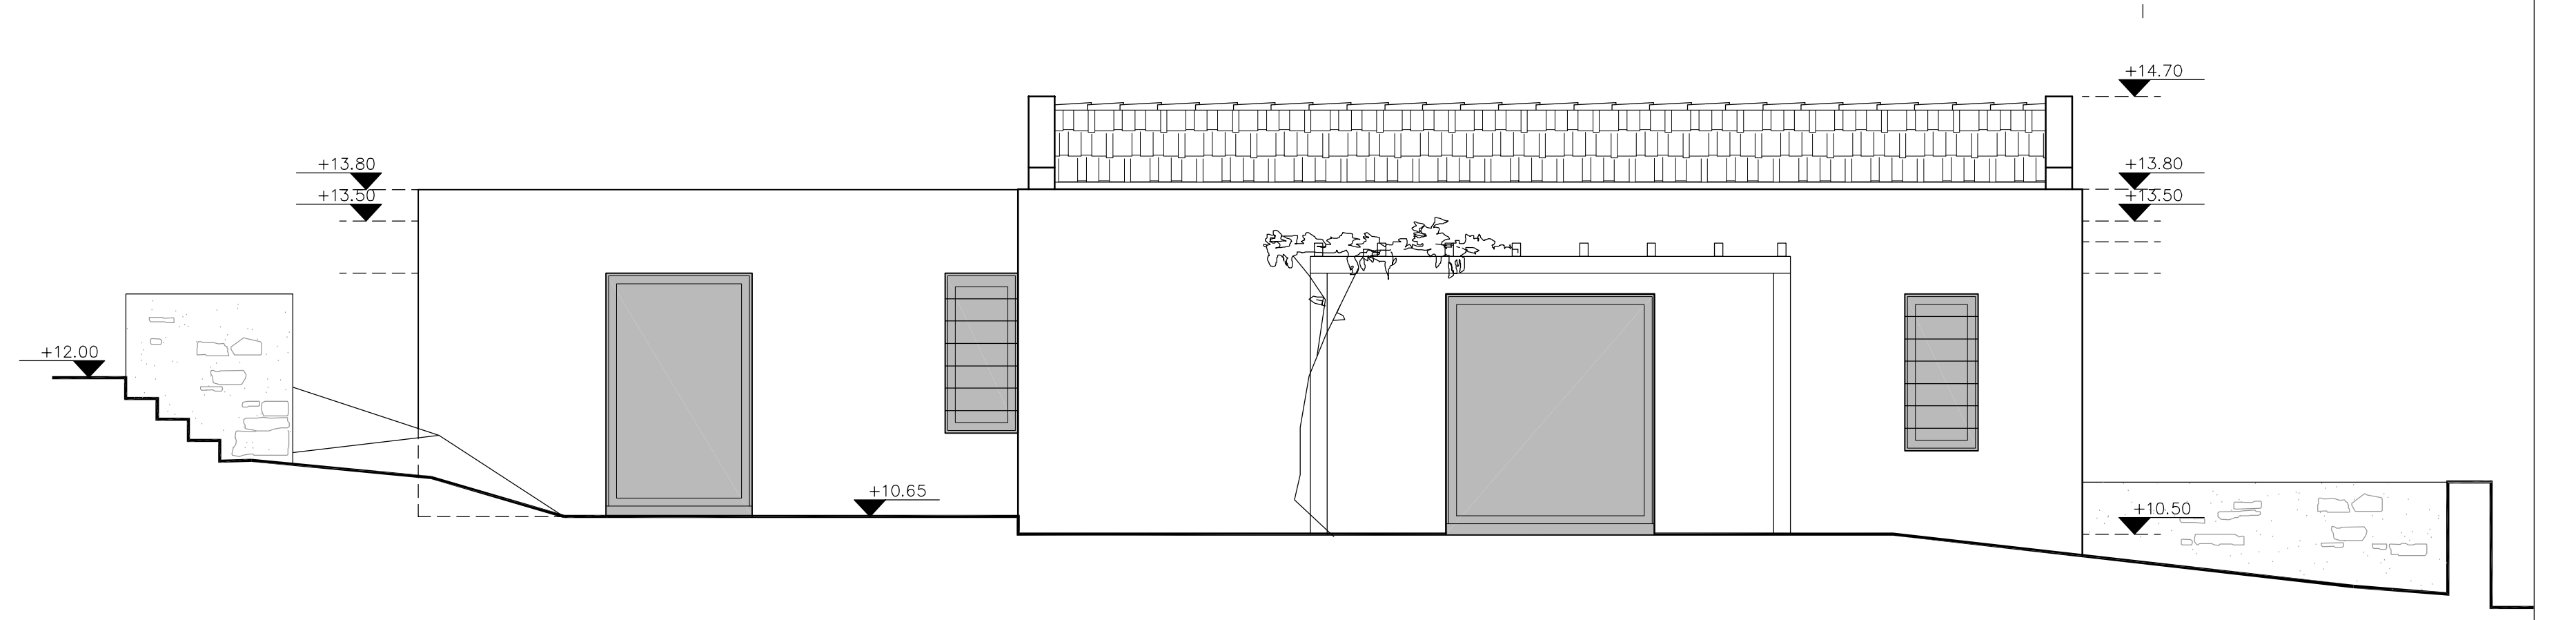

**elevation 3**

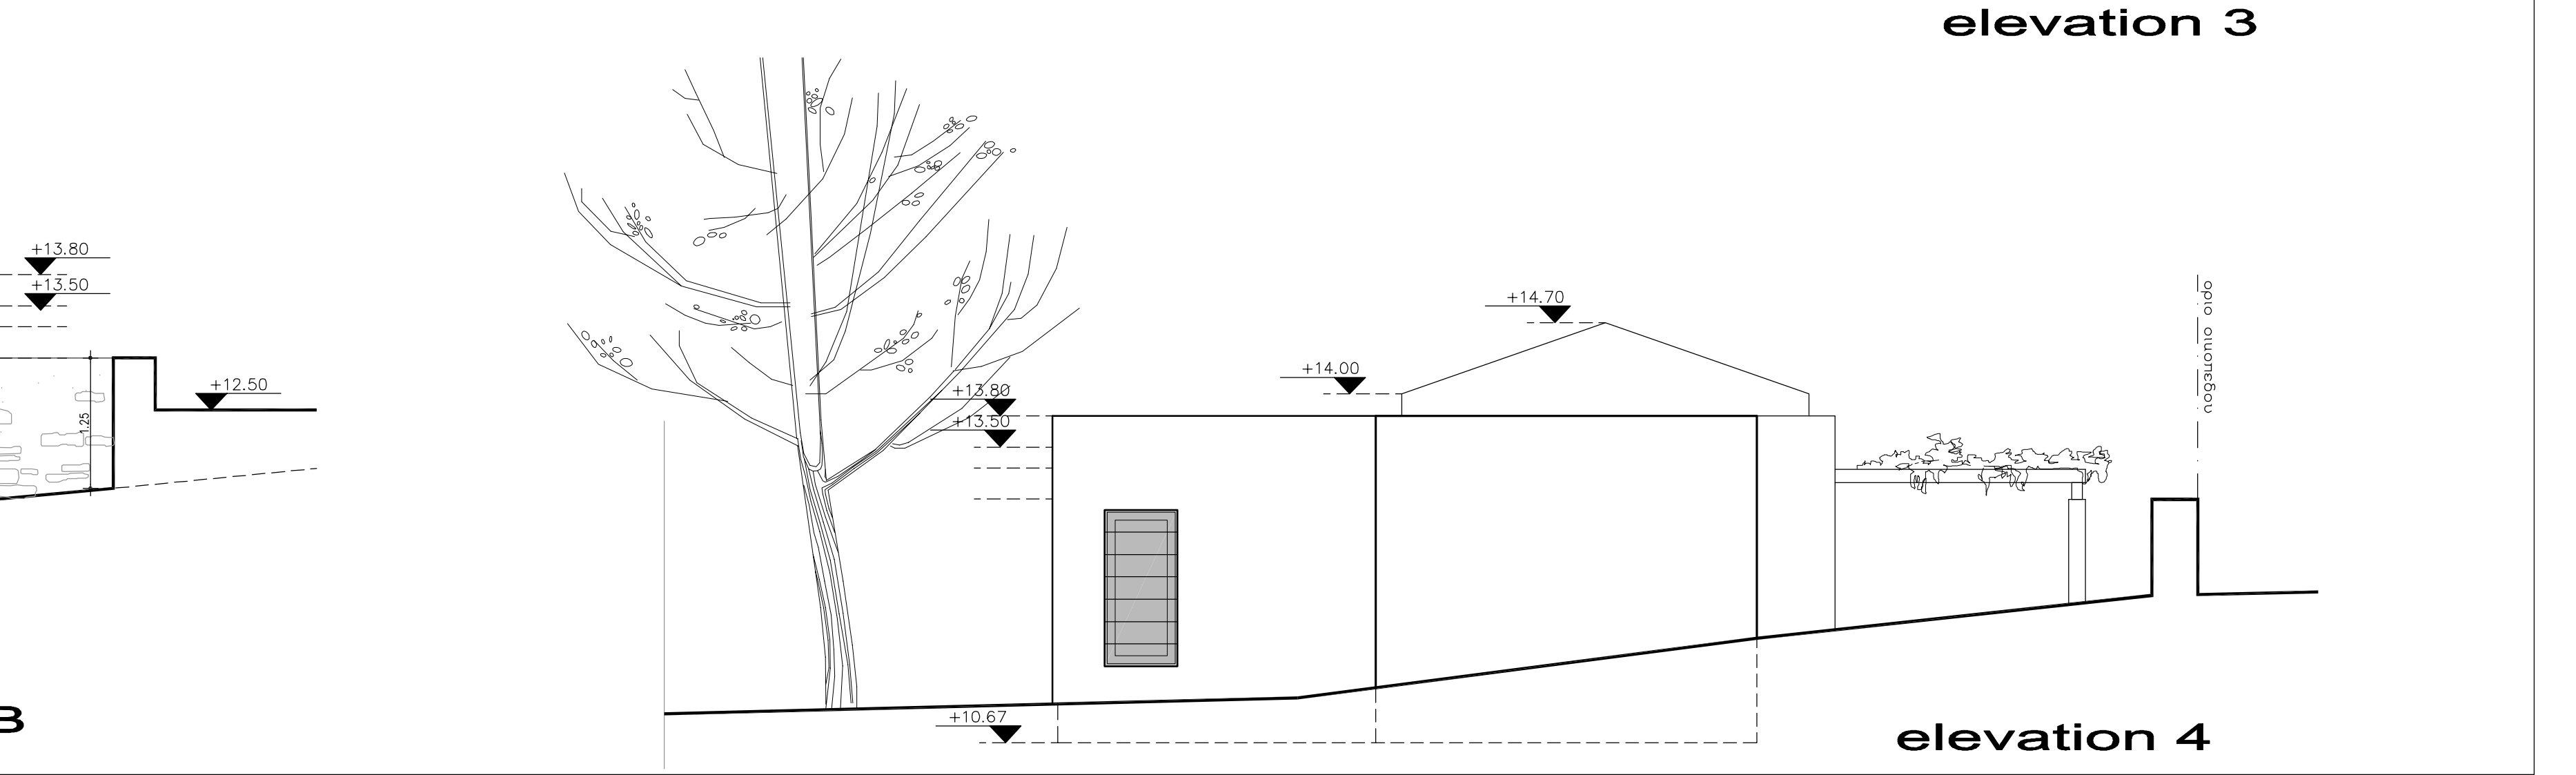

**elevation 4**